

No R.D. 1 March 1959

Filed Jan. 7, 1959

CERTIFICATION

FRANK P. BARNHART
422 Lincoln Street
Johnstown, Pennsylvania

I HEREBY CERTIFY that the following is a true and correct copy of the following:

A. (1) ORDINANCE TO LAY OUT AND OPEN DAHLIA STREET AND HAVERFORD STREET, BOTH WHOLLY WITHIN UPPER YODER TOWNSHIP, CAMBRIA COUNTY, PENNSYLVANIA, HERETO ATTACHED AS EXHIBIT A.

(2) (a) NAMES OF THE OWNERS OF PROPERTY ABUTTING ON DAHLIA STREET, UPPER YODER TOWNSHIP.

R. L. Claycomb	Mrs. Charles E. Riddle
Mrs. R. L. Claycomb	Elizabeth M. Riddle
Leslie R. Hoover	Walter Richards
Mrs. Leslie R. Hoover	Barbara G. Richards
Charles E. Riddle	

(b) NAMES OF THE OWNERS OF PROPERTY ABUTTING ON HAVERFORD STREET, UPPER YODER TOWNSHIP.

Roman F. Lux, Jr.	Joseph R. Heeney
Rita N. Lux	Alice L. Heeney
Harry B. Schrock	Clarence E. Berry, Jr.
C. Ardella Schrock	Edward J. Klym
Joseph E. Havel	Dorothy S. Klym
Marie A. Havel	Dr. William O. Crain
John M. Lichtenfels	Suzanne S. Crain
Janet L. Lichtenfels	Arthur L. Koontz
Edward A. Kessler	Ellen J. Koontz
Margaret M. Kessler	Bernard F. Keelan
John B. Stockton	Anne E. Keelan
Mary Louise Stockton	Helen R. Baumbaugh
Robert J. Anderson	John H. Baumbaugh
Jean Anderson	Clara Yacynch
Albert Rubis	John Yacynch
Mary Rubis	Richard W. O'Connor
William H. Georg	Beryl M. O'Connor
Jane I. Georg	William A. Daniels
Robert H. Miller	Betty J. Daniels
Lucille Miller	John F. Kuntz
Maurice L. Swanson	Mary Kuntz
Barbara H. Swanson	Mary Shoup
Edith I. Georg	Robert J. Shoup
C. Earl Georg	Frank H. Howard
Charles H. Georg	Gladys M. Howard
Joan Georg	Joseph Such
Frank Steinlehner	Mary Lou Such
Nellie V. Steinlehner	Dorothy D. Sutton
Henry L. Sasinski	Mr. R. J. Sutton
Katherine G. Sasinski	William B. Shearer
Oland G. Thomas	Roberta C. Shearer
Mrs. Oland G. Thomas	B. Mahaffey Williams
Francis A. Jakubek	Mildred K. Williams
Magdalen D. Jakubek	Bertha Vautar
	Louis Vautar, Jr.

(3) (a) DRAFT AND SURVEY OF DAHLIA STREET.

(b) DRAFT AND SURVEY OF HAVERFORD STREET.

TO THE END that the same may be filed in the
Office of the Clerk of Courts, Cambria County, Pennsylvania.

IN WITNESS WHEREOF, I have hereunto set my
name as Secretary of the Township of Upper Yoder, and attached thereto
the Seal of the said Township of Upper Yoder.



SECRETARY OF UPPER YODER TOWNSHIP,
CAMBRIA COUNTY, PENNSYLVANIA

(SEAL OF UPPER
YODER TOWNSHIP)

ORDINANCE

EXHIBIT A

**AN ORDINANCE FOR THE OPENING AND LAYING OUT
OF DAHLIA STREET AND HAVERFORD STREET.**

WHEREAS, all the owners of property or properties abutting on the aforesaid streets have petitioned, in the interests of public convenience, the Supervisors of Upper Yoder Township, to lay out and open, by Ordinance, roads hereinafter described, now, therefore;

BE IT ORDAINED AND ENACTED by the Supervisors of Upper Yoder Township, and IT IS HEREBY ORDAINED AND ENACTED by the authority of the same,

SECTION 1. That pursuant to the petitions aforesaid, the following described roads be and the same are hereby laid out and opened:

ALL those certain tracts of land situate in the Township of Upper Yoder, County of Cambria, and State of Pennsylvania, being the beds of Dahlia and Haverford Streets and described as follows, are hereby laid out and opened:

BEGINNING at the intersection of the center lines of Dahlia Street and Harshberger Street at Station 0+0, said 0+0 being the dividing line between Southmont Borough and Upper Yoder Township, thence by the center line of said Dahlia Street South $17^{\circ} - 23'$ East a distance of 538.96 feet to the Northerly property line of Falcon Avenue at Station 5+38.96.

The center line grade is established as follows:

BEGINNING at Station 0+0 at the center line of Harshberger Street at an elevation of 1686.53, thence descending at the rate of 2.28 feet per hundred feet a distance of 100 feet to Station 1+0 at an elevation of 1684.25, thence descending at the rate of 1.00 feet per hundred feet a distance of 200 feet to Station 3+0 at an elevation of 1682.25, thence descending at the rate of 3.33 feet per hundred feet a distance of 150 feet to Station 4+50 at an elevation of 1677.25, thence descending at the rate of 11.241 feet per hundred feet a distance of 88.96 feet to an elevation of 1667.25 at Station 5+38.96, the Northerly property line of Falcon Avenue, the

place of ending. The street and established grade is shown on the Plan and Profile of Dahlia Street as prepared by S. E. Dickey and Company, Upper Yoder Township Engineers, January 21, 1957.

Description of bed of Haverford Street:

ALL that certain strip or piece of ground situate in Upper Yoder Township, Cambria County, Pennsylvania, **BEGINNING** at the center line of Haverford Street at Station 0+0, said Station being on the line dividing Westmont Borough and Upper Yoder Township, thence by the center line of said Haverford Street south $31^{\circ} 42'$ East 2043.4 feet to Station 20+43.4, the place of ending. Being shown on the John K. Miller Plan of Lots and also shown on the Plan and Profile of Haverford Street as prepared by Alexander G. Wilson, Jr., R. P. E., May 1958, and approved by T. L. Locher, R. P. E., December 2, 1958. Said Haverford Street being sixty (60) feet in width with eighteen (18) foot sidewalks on each side and a twenty-four (24) foot road way.

The center line grade is hereby established as follows:

BEGINNING at Station 0+0 at an elevation of 1784.2, thence by a vertical curve a distance of 150 feet to Station 1+50 at an elevation of 1780.9, thence descending at the rate of 0.56 feet per 100 feet a distance of 250.0 feet to Station 4+0 at an elevation of 1779.4, thence by a vertical curve a distance of 150 feet to Station 5+50 at an elevation of 1781.8, thence descending at the rate of 3.1 feet per 100 feet a distance of 125 feet to Station 6+75 at an elevation of 1777.9, thence by a vertical curve a distance of 200 feet to Station 8+75 at an elevation of 1773.8, thence descending at the rate of 1.0 feet per 100 feet a distance of 75 feet to Station 9+50 at an elevation of 1773.1, thence by a vertical curve a distance of 150 feet to Station 11+0 at an elevation of 1769.6 thence descending at the rate of 3.8 feet per 100 feet a distance of 175 feet to Station 12+75 at an elevation of 1763.7, thence by a vertical curve a distance of 150 feet to Station 14+25 at an elevation of 1760.0, thence by another vertical curve a distance of 100 feet to Station 15+25 at an elevation of 1757.8, thence descending at the rate of 4.5 feet per 100 feet a distance of 75 feet to Station 16+0 at an elevation of 1754.4, thence by a vertical curve a distance of 150 feet to Station 17+50 at an elevation of 1739.8, thence descending at the rate of 15.0 feet per 100 feet a distance of 50 feet to Station 18+0 at an elevation of 1732.3, thence by a vertical curve a distance of 150 feet to Station 19+50 at an elevation of 1716.9, thence descending at the rate of 5.5 feet per 100 feet a distance of 93.4 feet to Station 20+43.4 at an elevation of 1711.7, the place of ending.

Being shown on the Plan and Profile of Haverford
Street as prepared by Alexander G. Wilson, Jr.,
R. P. E., May 1958, and approved by T. L. Locher,
R. P. E., December 2, 1958.

SECTION 2. That the Township of Upper Yoder is
authorized and directed to file a certified copy of the Ordinance in the Office
of the Clerk of the Quarter Sessions Court, together with the names of the
owners of property affected and a draft and survey of the roads.

SECTION 3. All Ordinances or parts of Ordinances
inconsistent herewith are hereby repealed.

ORDAINED AND ENACTED into an Ordinance this
5th day of January, 1959.


SUPERVISORS OF UPPER YODER TWP.

By /s/ Thomas H. Nesbitt
Chairman


ATTEST:

/s/ Blair Hunt
Secretary

(SEAL)


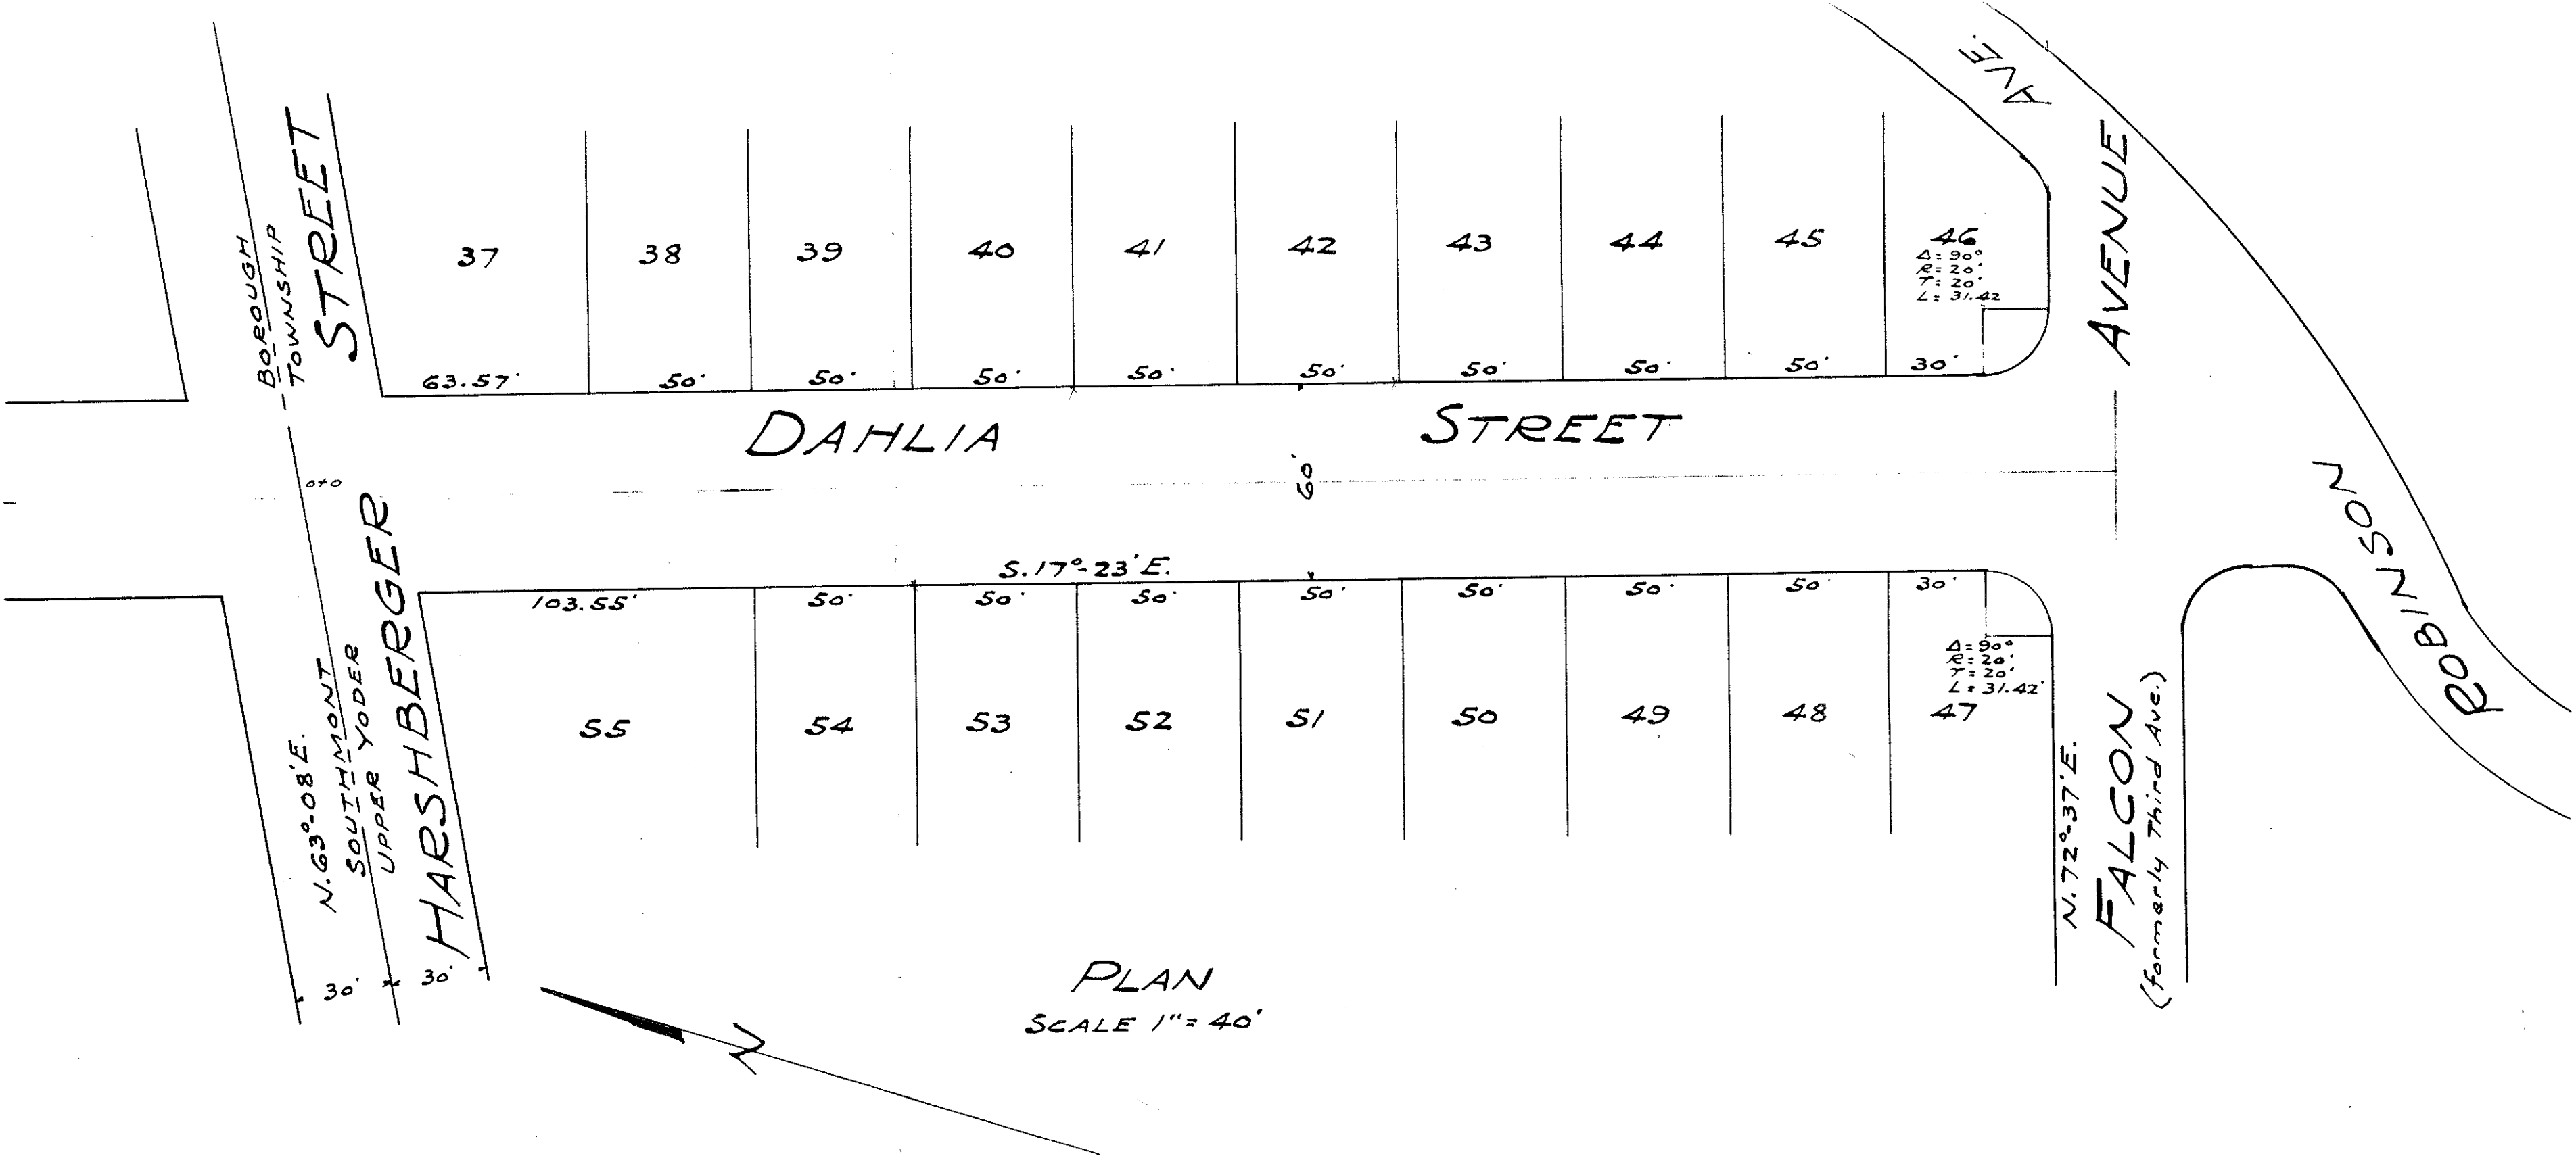


UPPER YODER TOWNSHIP
DAHLIA STREET
PLAN AND PROFILE
SCALE - AS SHOWN JANUARY 21, 1957
S.E. DICKEY AND CO.
UPPER YODER TOWNSHIP ENGINEERS
JOHNSTOWN, PA.

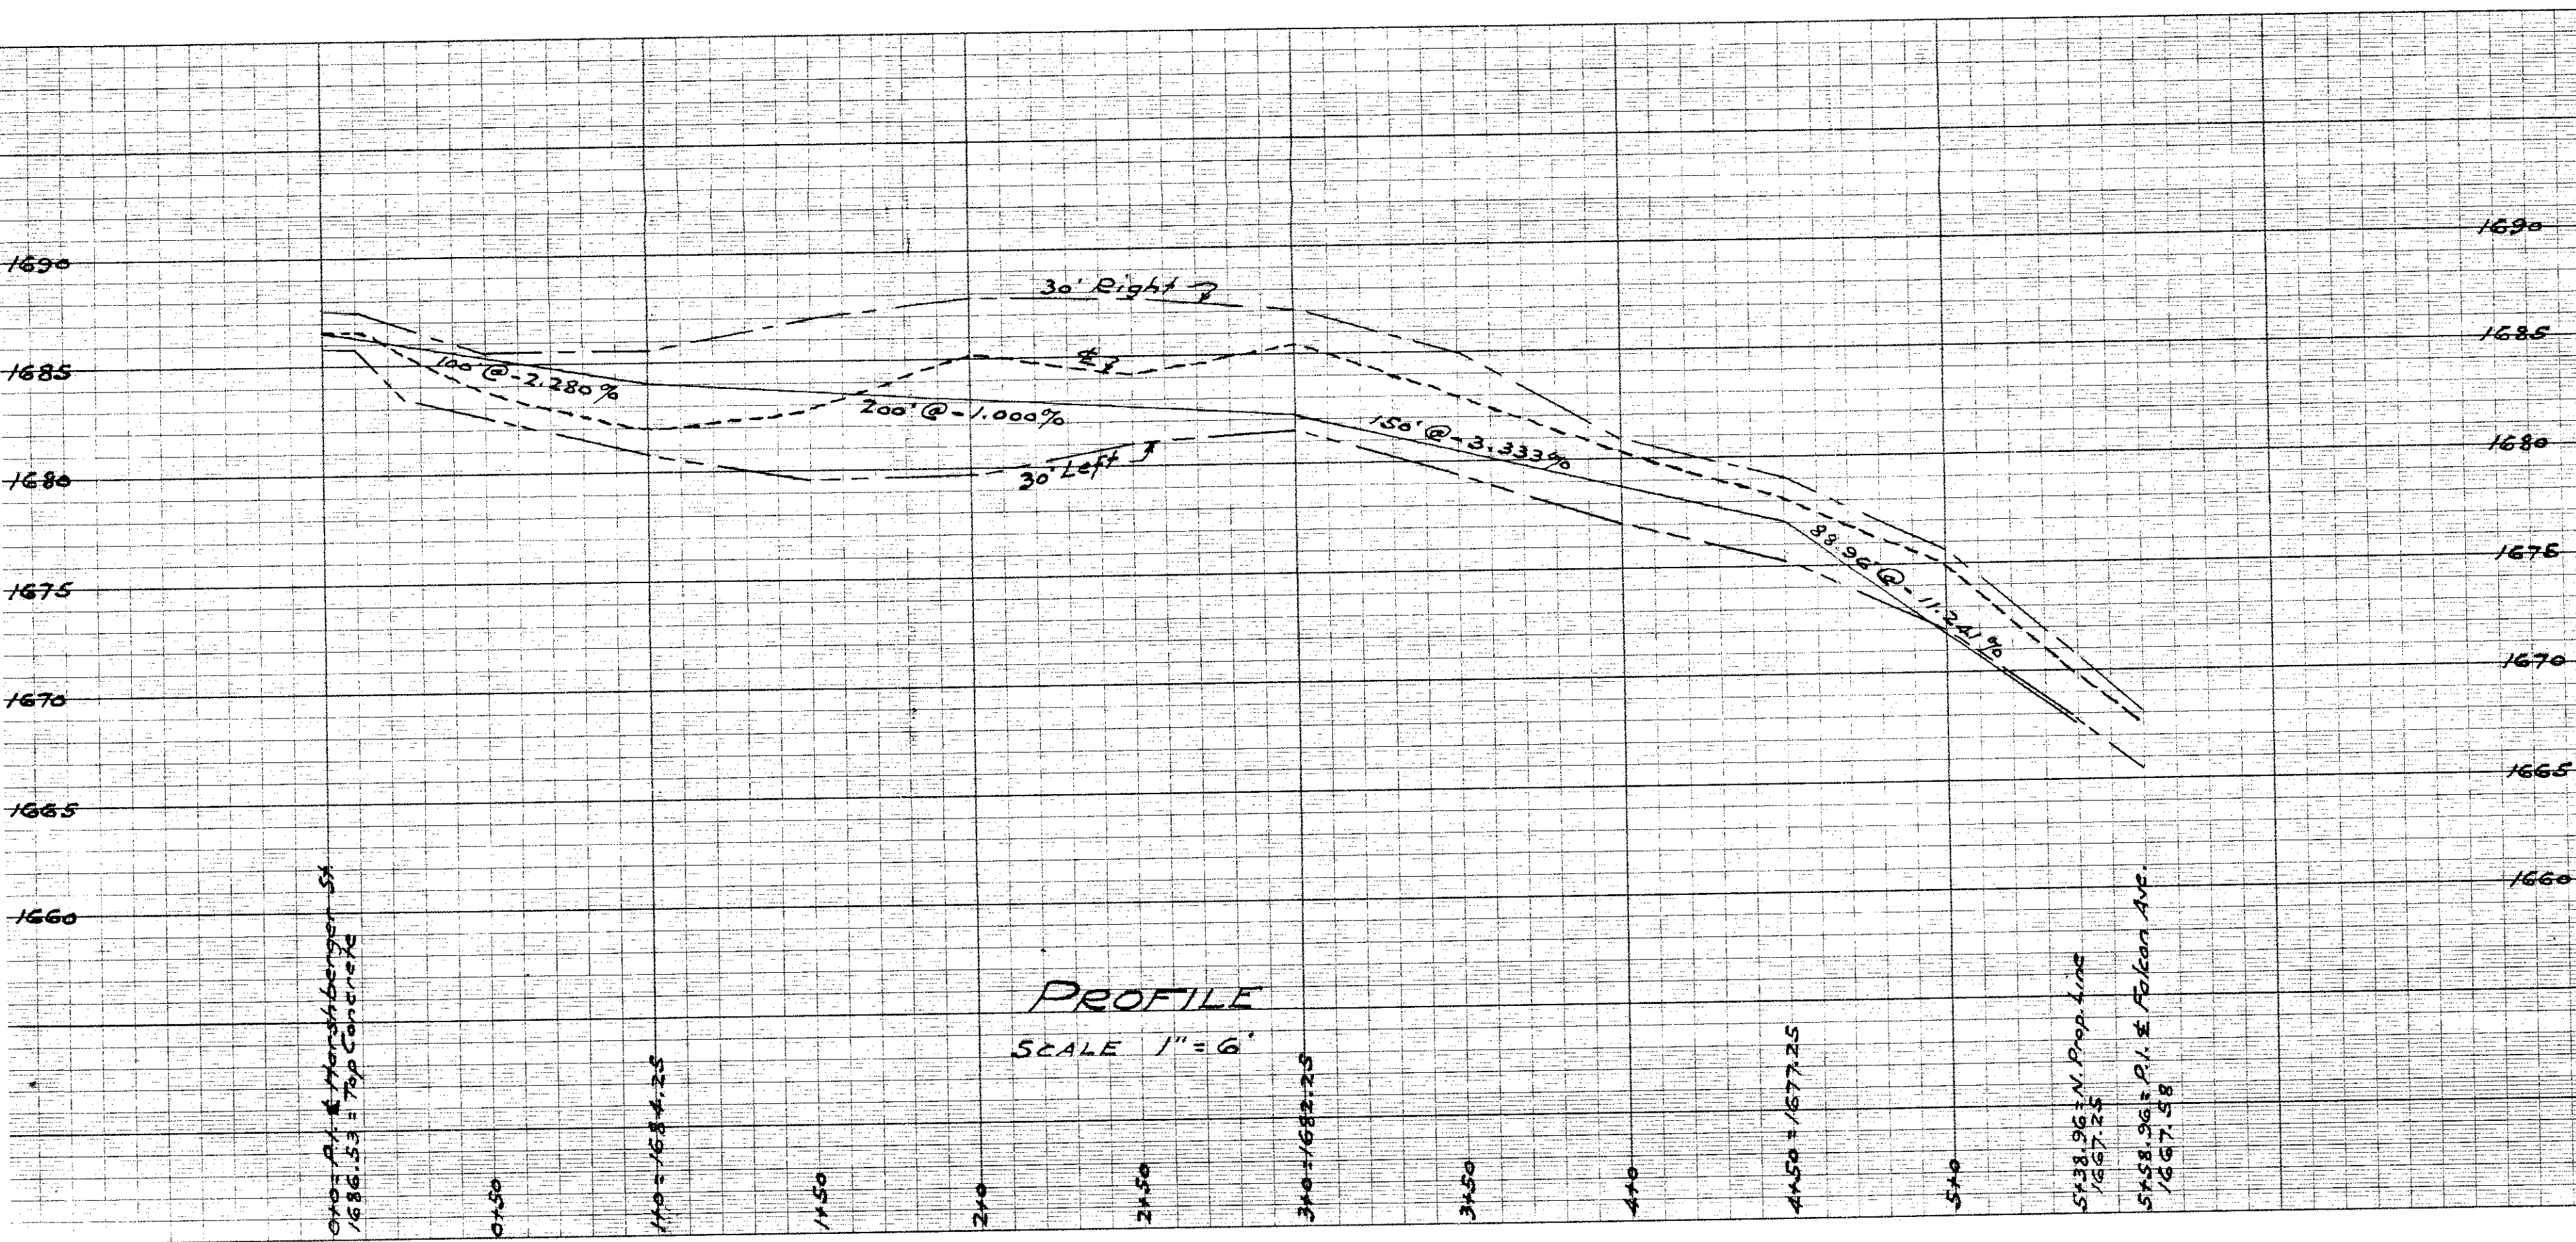


PLAN	DATE
NO.	BY
NOTE BOOK	SURVEYED
	PLOTTED
	ALIGNED CHECKED
	RT. OF WAY CHECKED


PROFILE	DATE
NO.	BY
NOTE BOOK	SURVEYED
	PLOTTED
	ALIGNED CHECKED
	STRUCTURE NOTATIONS CH'G.

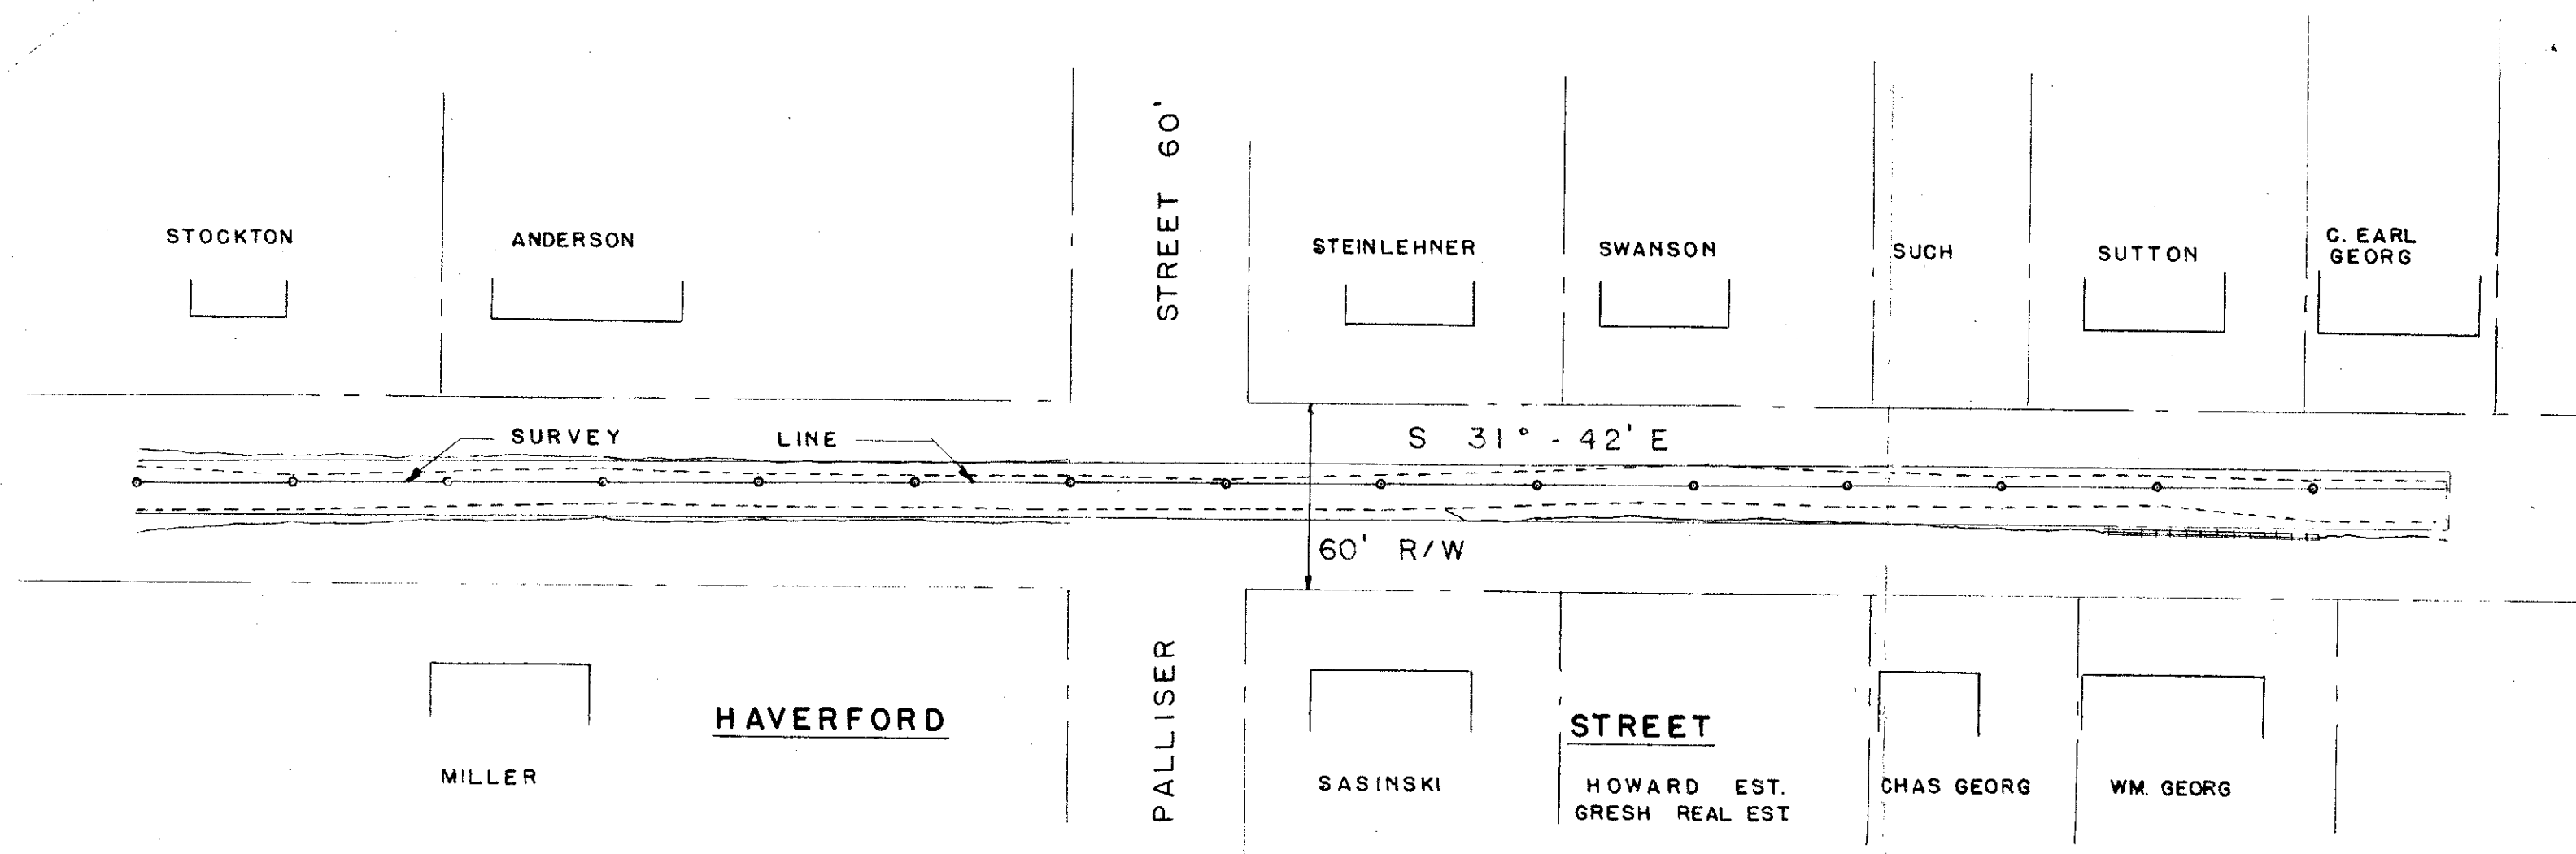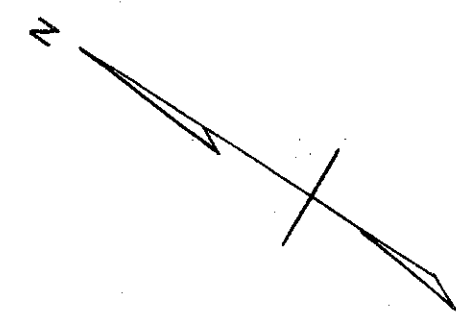

PLAN
SCALE: 1" = 50'

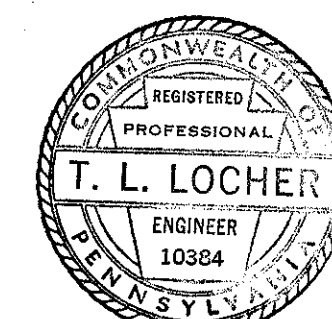

Approved Dec. 2, 1958
T. L. Locher

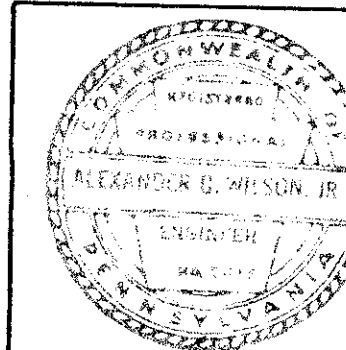

PLAN AND PROFILE
HAVERFORD STREET
UPPER YODER TOWNSHIP
CAMBRIA COUNTY, PENNA
SCALE: AS SHOWN MAY 1958
ALEXANDER G. WILSON DWG. NO. UY-1
PROFESSIONAL ENGINEER SHEET 2 OF 2



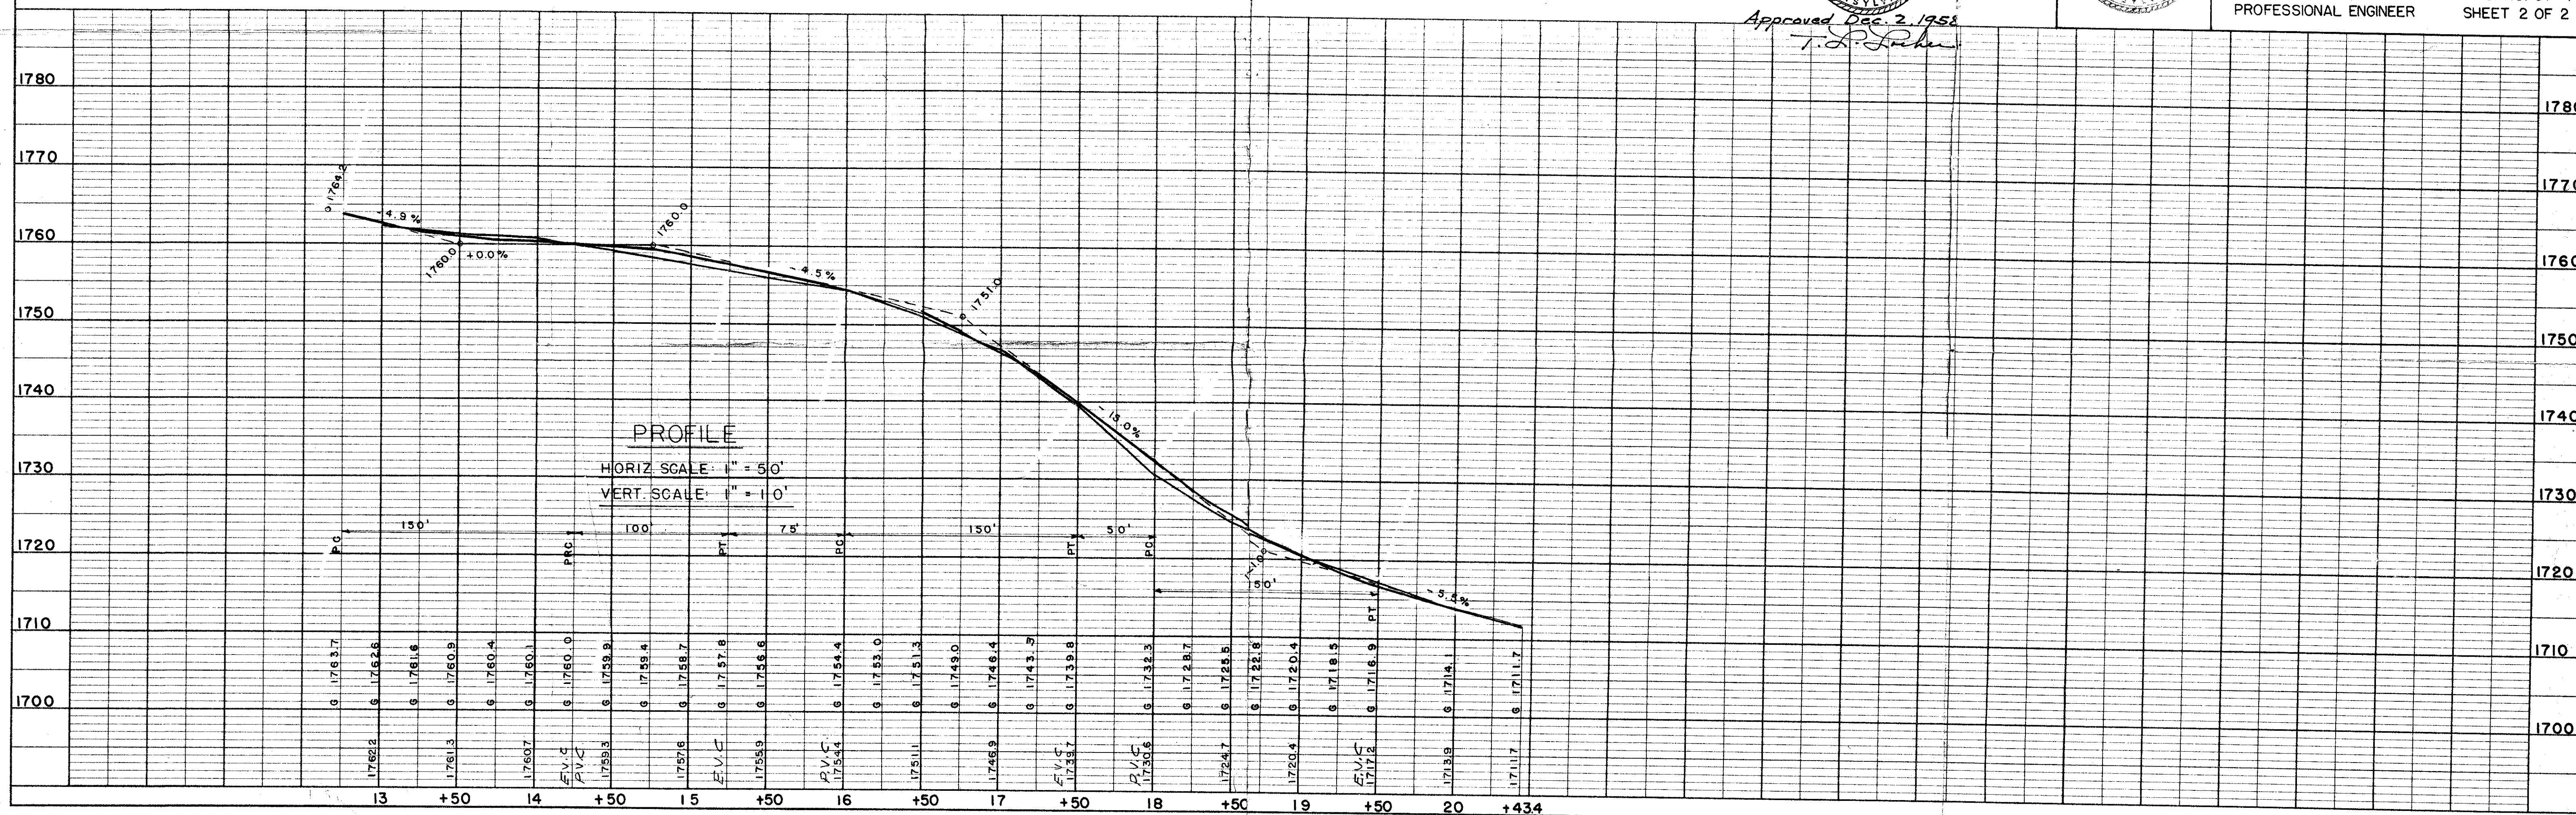


PLATE 1 - PLAN PROFILE B. R. R. STANDARD
100% RAILROAD AND PRINTED IN U. S. A.
EUGENE DIETZGEN CO.

PLAN	DATE	BY
SURVEYED		
NOTED		
ADJUSTMENT CHECKED		
RT. OF WAY CHECKED		
NO.		

PROFILE	DATE	BY
SURVEYED		
NOTED		
GRADES CHECKED		
STRUCTURE NOTATION CHECKED		
NO.		

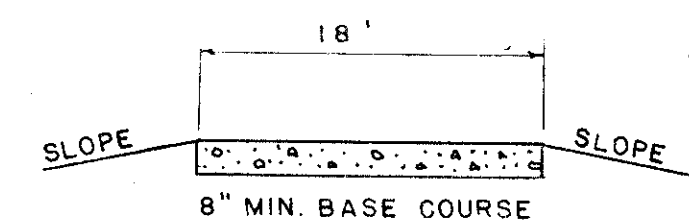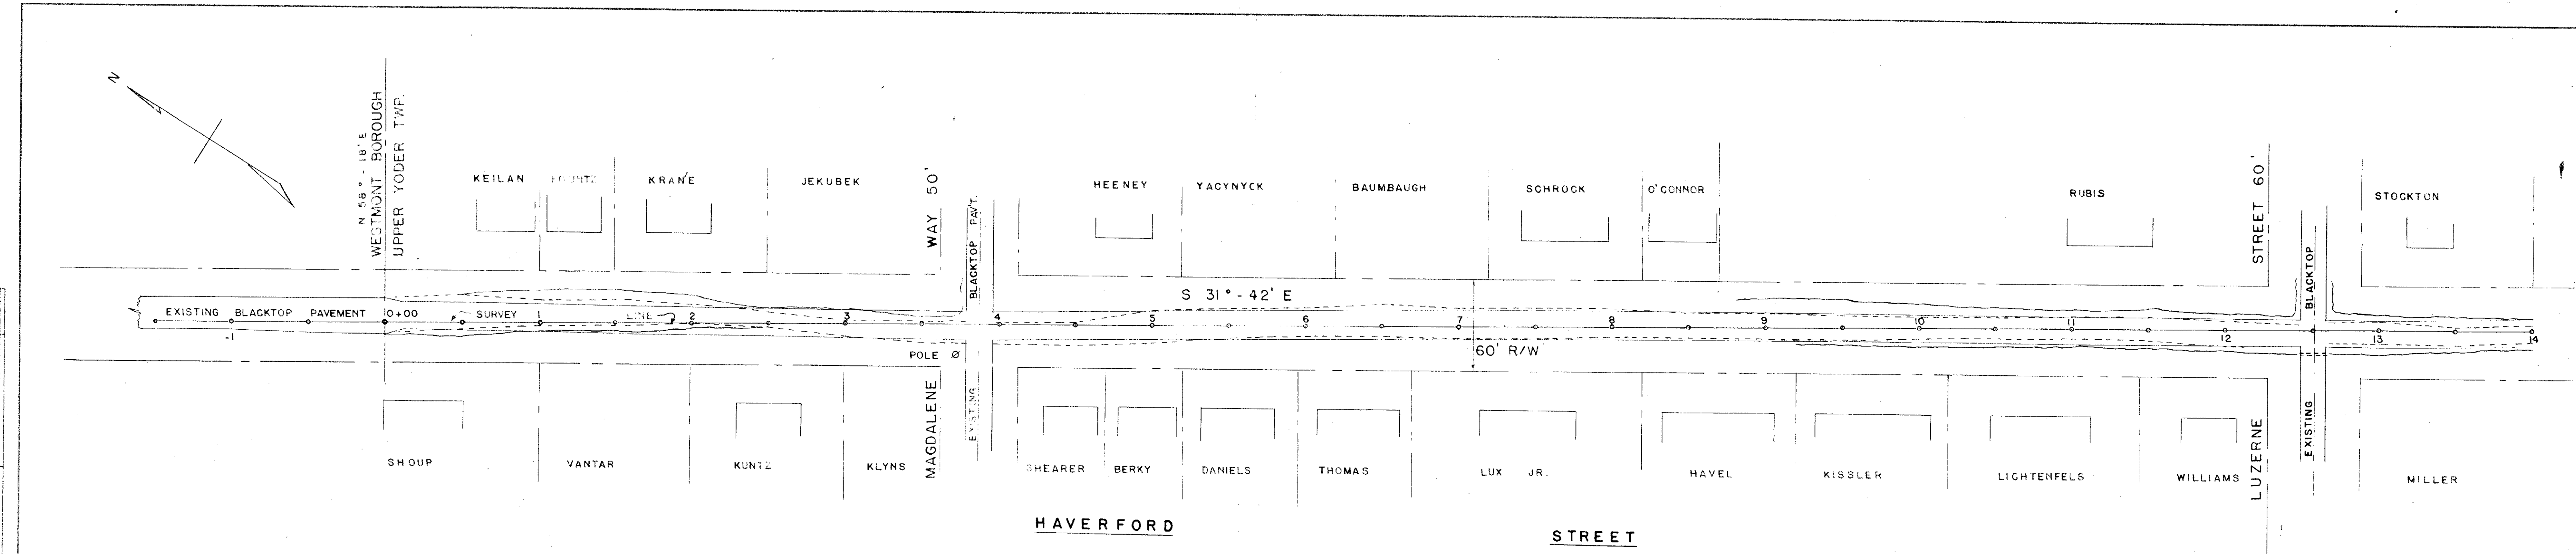


TYPICAL ROAD WAY - OR AS REQD.

B.M. - I TELEPHONE POLE AT
N.W. CORNER OF HAVERFORD
& MAGDALENE WAY SPAD
IN POLE ELEV. 1780.09

PLAN


SCALE: 1" = 50'

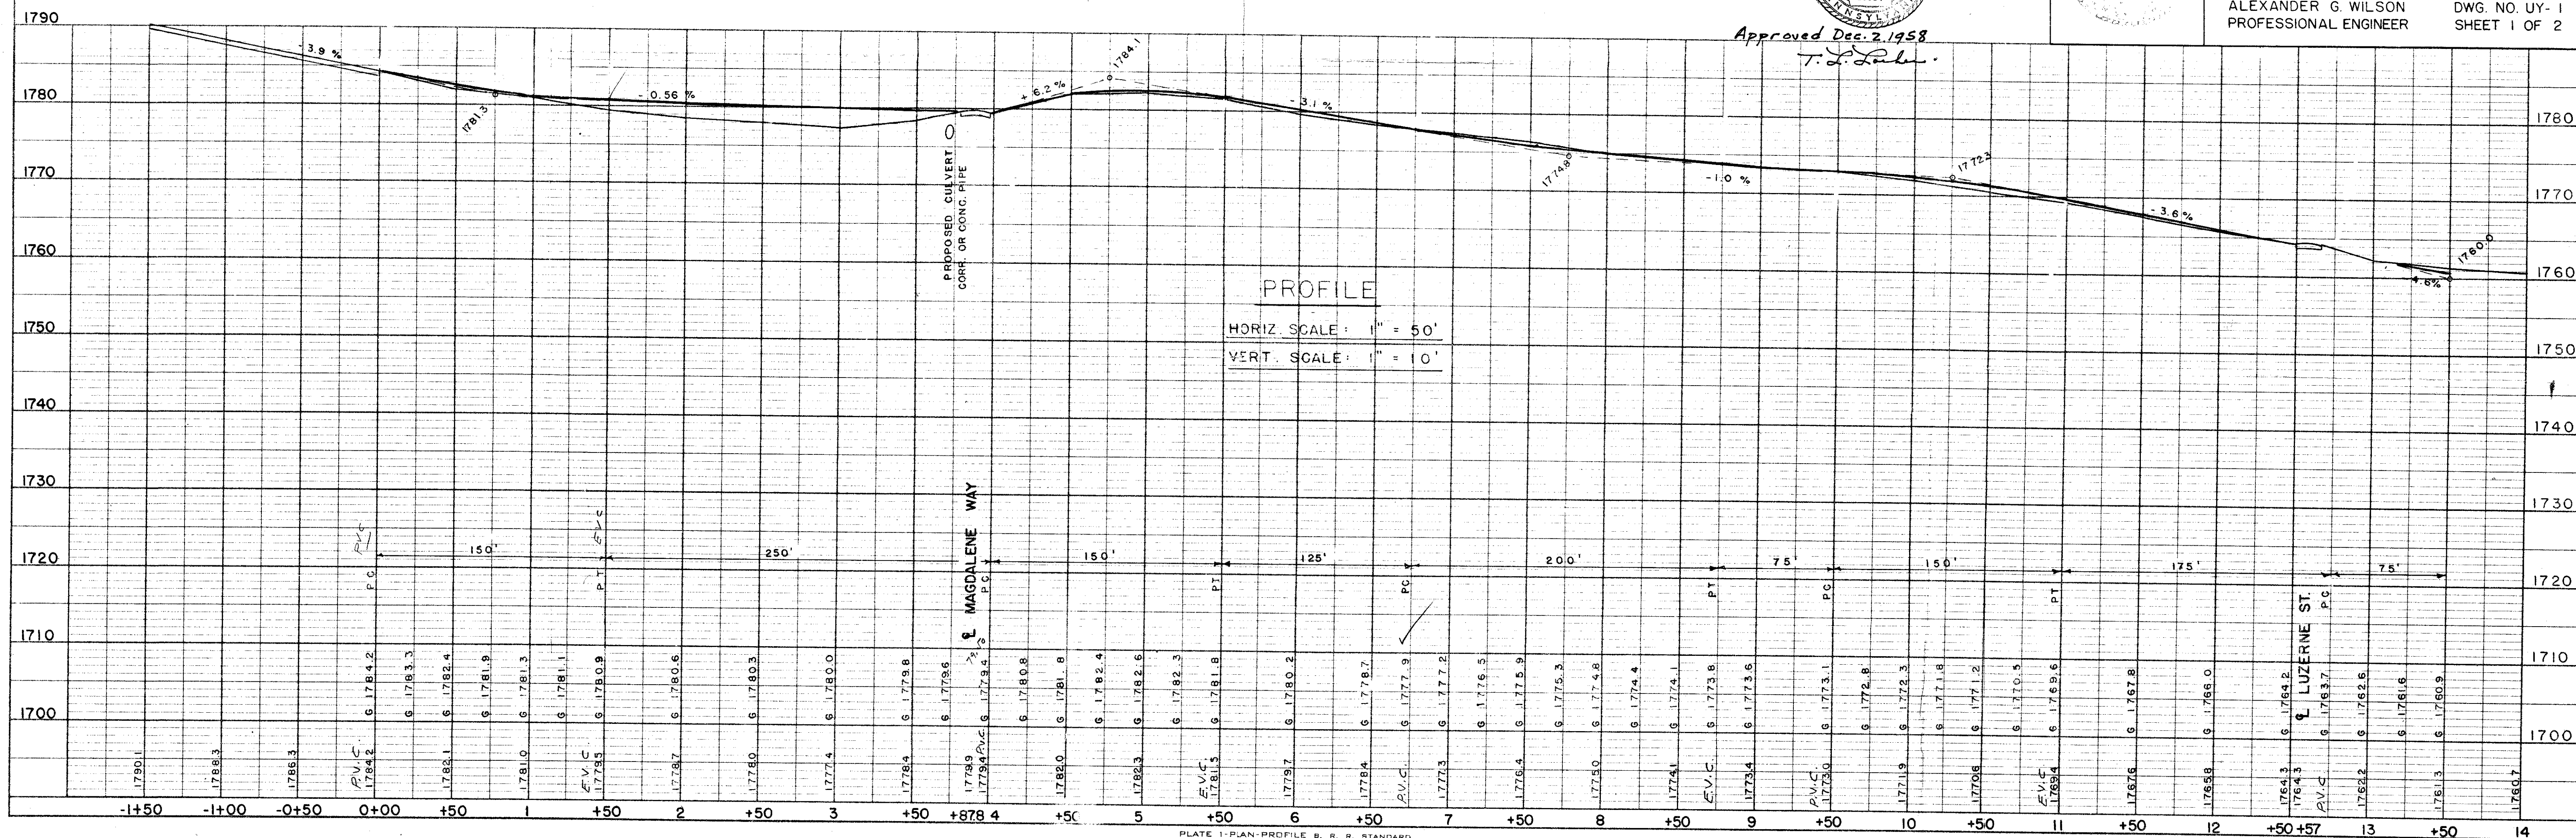


PROFILE

HORIZ. SCALE: 1" = 50'

VERT. SCALE: 1" = 10'

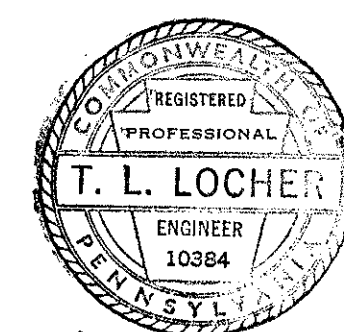

Approved Dec. 2, 1958
T. L. Locher

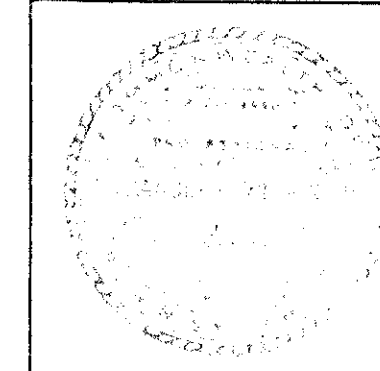

PLAN AND PROFILE
HAVERFORD STREET
UPPER YODER TOWNSHIP
CAMBRIA COUNTY, PENNA.
SCALE: AS SHOWN MAY 1958
ALEXANDER G. WILSON DWG. NO. UY-1
PROFESSIONAL ENGINEER SHEET 1 OF 2