


Right ...

Upper, Yoder Trwp, Crest St.

Rat Microfilmed

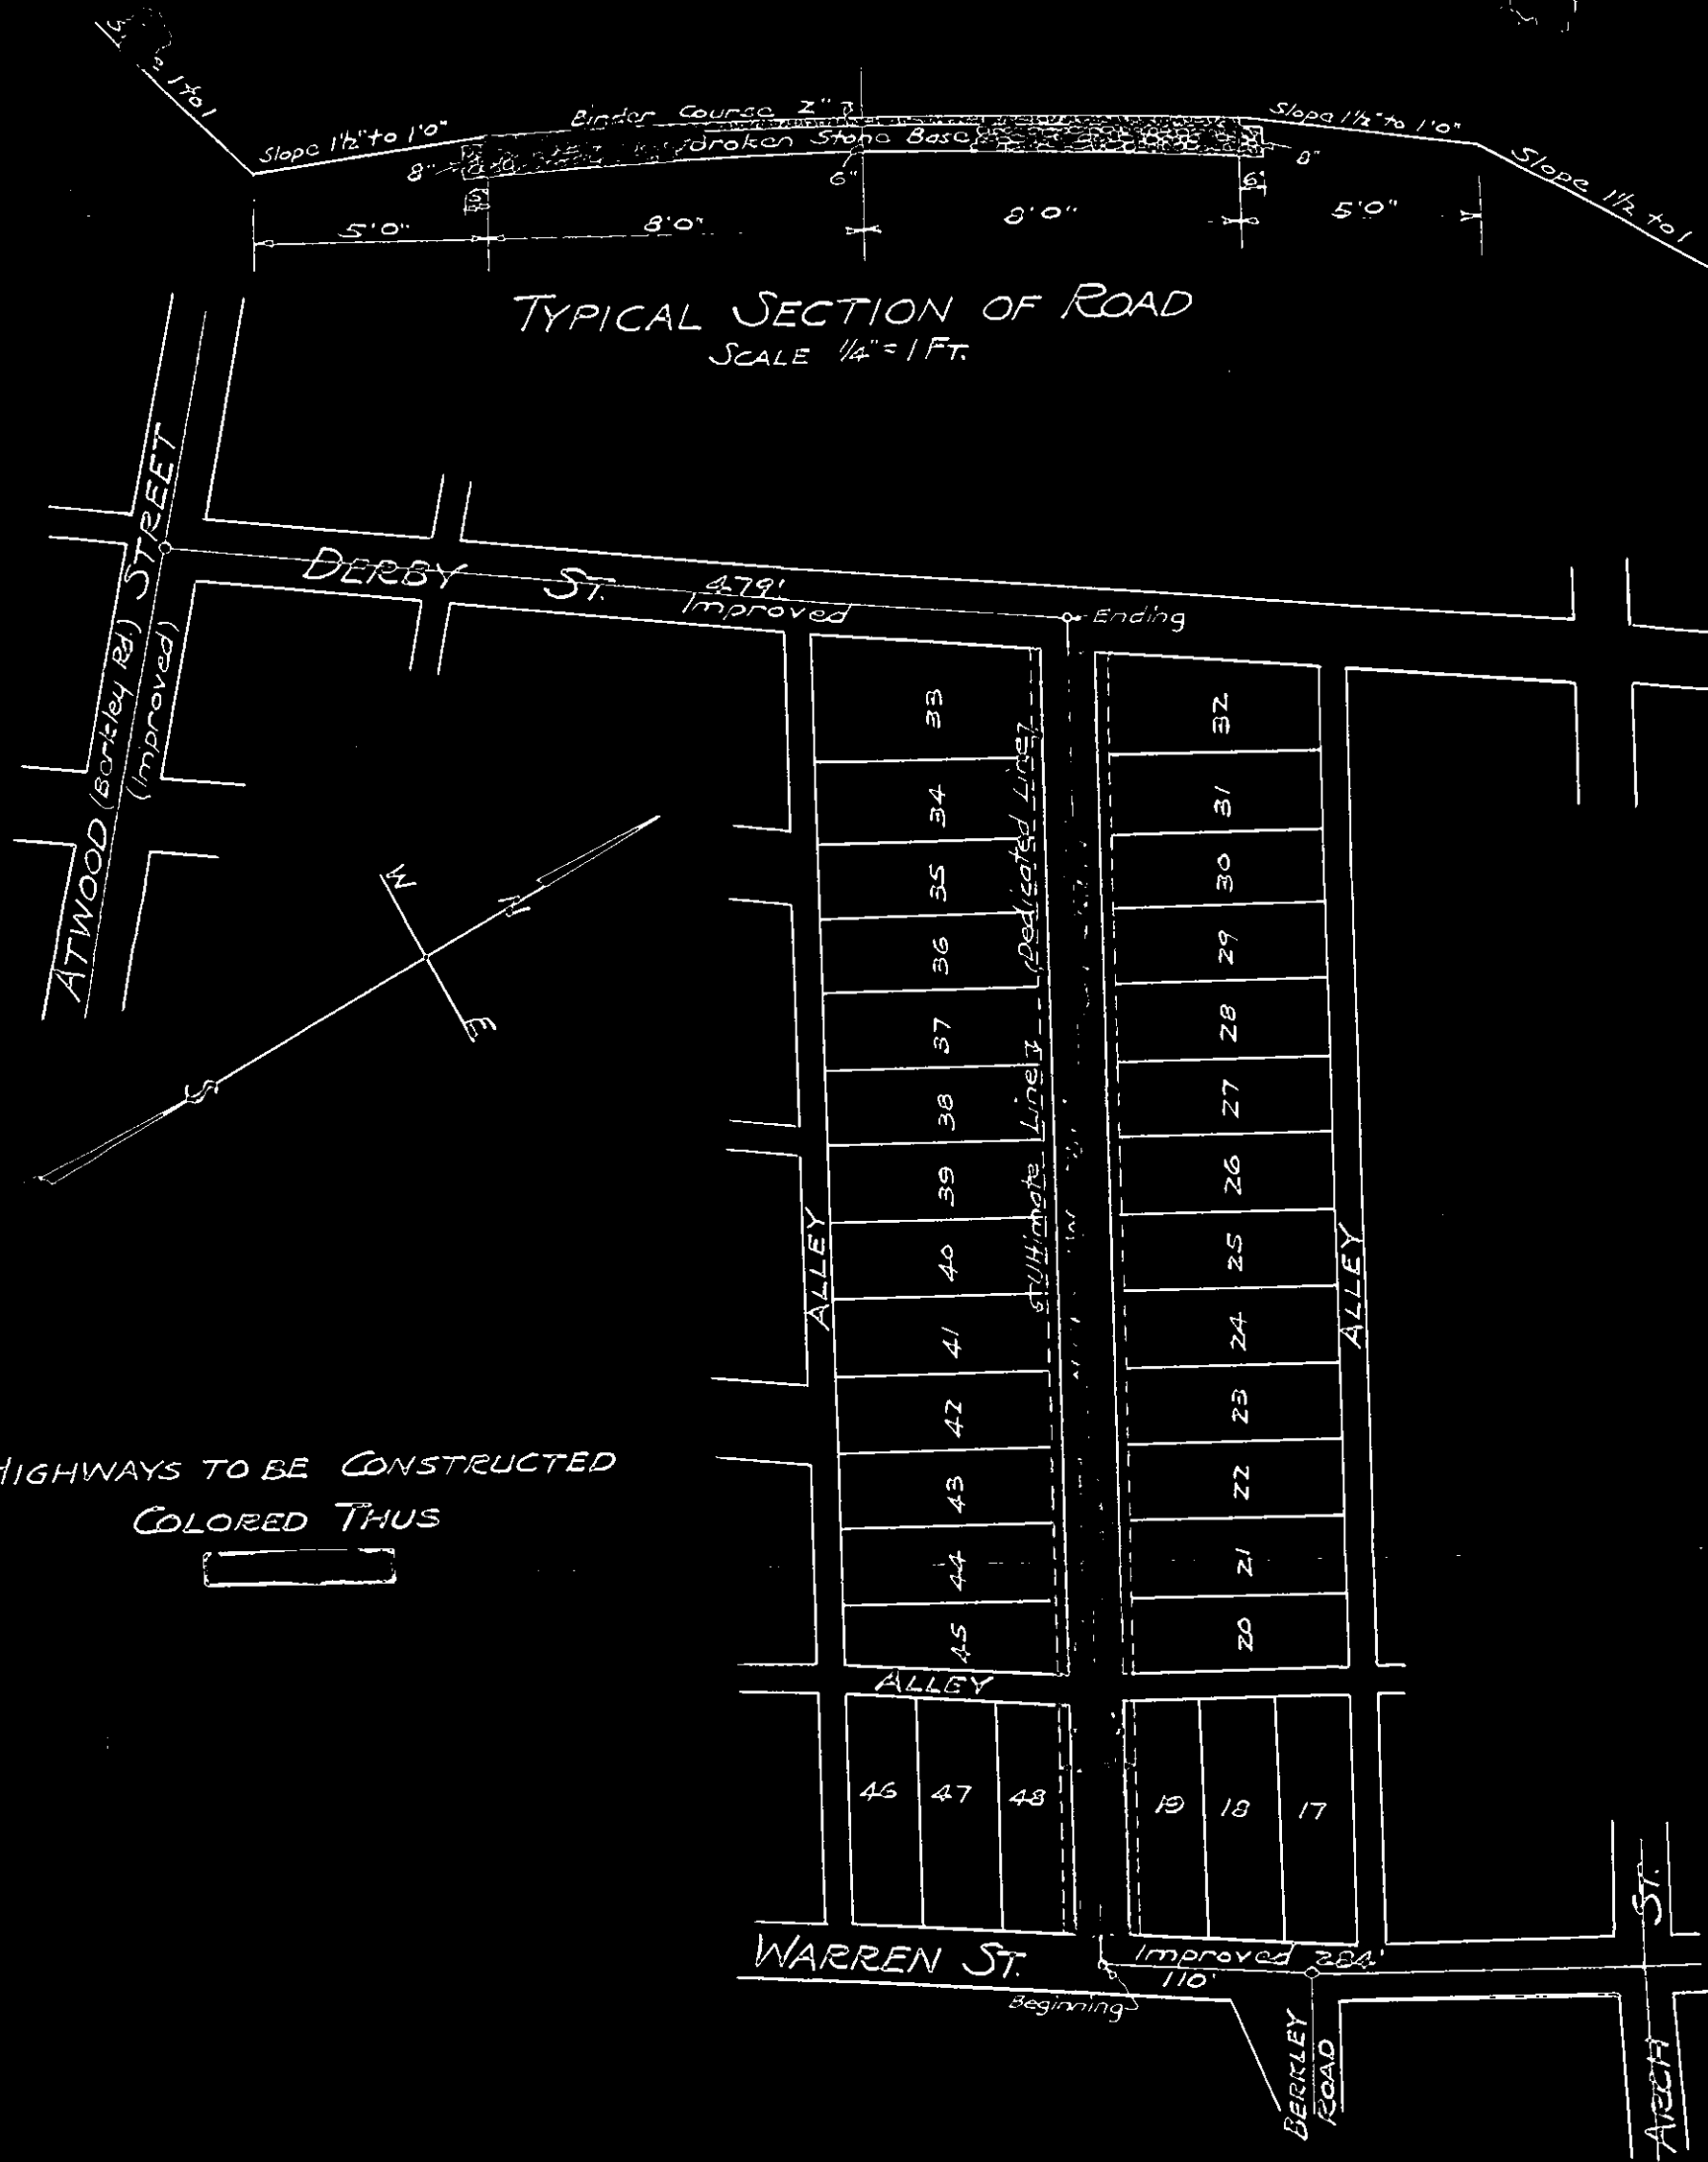

HIGHWAYS TO BE CONSTRUCTED
COLORED THUS

UPPER YODER TWP, CAMBRIA CO., PENNA.
SHOWING
CERTAIN DEDICATED HIGHWAYS
IN THE
HARRY E. BERKLEY PLAN OF LOTS
TO BE
CONSTRUCTED UNDER CIVIL WORKS PROJECT
SCALE 1"=100' = S.E. DICKEY AND CO. = NOV. 24, 1933.
CIVIL AND MINING ENGINEERS
JOHNSTOWN, PA.

1-F-147

CERTIFIED COPY OF RESOLUTION AS ADOPTED UNANIMOUSLY
-- FULLMEMBERSHIP OF BOARD OF SUPERVISORS OF UPPER
YODER TOWNSHIP, CAMBRIA COUNTY, PENNSYLVANIA, DULY HELD
ON THE 2nd day of December, A. D. 1933.

WHEREAS, a petition was presented by all the owners in fee of all the lots abutting on Crest Street in the Township of Upper Yoder, Cambria County, Pennsylvania, said Crest Street having been designated to public use by Plot known as the Harry E. Berkey Plan of Lots; said Plan being duly recorded in the Recorder's Office of Cambria County, in Plot Book Vol. 2, page 134; and

WHEREAS, said Crest Street connects with two streets as accepted to public use, to-wit, Berkley Road or Warren Street, and Derby Street, as shown on the Plan of Harry Berkley as recorded as aforesaid; and

WHEREAS, said petitioners desire that the township shall accept said Crest Street between Berkley Road, otherwise Warren Street, and Derby Street as a public thoroughfare to be incorporated in the system of township highways; and

WHEREAS, all of the abutting owners have executed a release of and from all manner of damages, etc., as attached hereto; and

WHEREAS, it is the desire of the said supervisors to accept the above described highway as a public thoroughfare;

NOW, BE IT RESOLVED, that Crest Street in the said Township of Upper Yoder, Cambria County, Pennsylvania, between Berkley Road, otherwise Warren Street and Derby Street, be opened and accepted as a public highway of the Township of Upper Yoder, Cambria County, Pennsylvania, as heretofore dedicated to public use on the Plan of Harry E. Berkley, said Plan being duly recorded in the Recorder's Office of Cambria County, Pennsylvania, in Plat Book Vol. 2, page 134, and a portion of said Plan as attached hereto being hereby approved.

BE IT FURTHER RESOLVED, that the necessary grading and drainage shall be as determined by the Township Engineer;

BE IT FURTHER RESOLVED, that this action, with the consent of the Court of Quarter Sessions of Cambria County, be recorded in the Recorder's Office of Cambria County, and then filed with the Clerk of Quarter Sessions of Cambria County;

BE IT FURTHER RESOLVED, that Crest Street between Berkley Road or Warren Street and Derby Street as hereinabove described, shall then become a part of the public highway system of the said Township of Upper Yoder, Cambria County, Pennsylvania, and that the costs of these proceedings be paid by the said Township of Upper Yoder, Cambria County, Pennsylvania.

Unanimously adopted at meeting duly held this 2nd day of December, A. D. 1933.

Curt Barnhart
President.

Attest:

Scott Beane
Secretary.

I hereby certify that the above is a true and correct copy of Resolution as introduced at a meeting of the Supervisors held on the 2nd day of December, A. D. 1933, and was on said date adopted unanimously, full membership of the Board of Supervisors being present.

Scott Dean
Secretary.

TO THE SUPERVISORS OF UPPER YODER TOWNSHIP
CAMBRIA COUNTY, PENNSYLVANIA

Petition and release of damages in re: the
opening, grading and maintaining of certain
dedicated highways in certain plans of lots
in Upper Yoder Township.

We, the undersigned, your Petitioners, respectively
represents:

That we are Residents or Owners of lots abutting on
Crest Street, a dedicated highway in the Harry E. Berkley Plan of
Lots, situate in Upper Yoder Township, beginning at the inter-
section of Berkley Road or Warren Street, an improved highway,
and ending at the intersection of Derby Street, an improved
highway in said Upper Yoder Township. That we are very much in-
convenienced on account of improper highway facilities to travel
to and from our properties.

THEREFORE, we respectively petition the Board of
Supervisors of Upper Yoder Township to enact proper resolutions
adopting and accepting the above named dedicated highway, and to
grade, drain and improve same.

IN CONSIDERATION of the accepting, opening, grading,
draining, improving and maintaining of said Crest Street, above
referred to, we, the undersigned residents and property owners
abutting thereon, do hereby release the said Township of Upper
Yoder from any damages we have sustained or may seem likely to
sustain by reason of the said accepting, opening, grading, drain-
ing, improving and maintaining of said highway above mentioned.

Witness our hands and seals this 28 day of November
A. D. 1933.

Witness:

Wm. R. Beam

Wm. R. Beam

Wm. R. Beam

Wm. R. Beam

Wm. R. Beam

Wm. R. Beam

Wm. R. Beam

J. M. Owen

Harry E. Berkley

Gen. J. McMullen

Quintilla S. McClintock

Ralph O. Minemeyer

Clarence M. Steinberg

Walter E. Schell

Albert B. B.

The Farmers Trust Co.

J. M. Weathers, Treas.

1000

4th

Dec

Deed 33

454

298

BES

Leo F McFenrick

2711

In the Court of Quarter Sessions
of Cambria County, Pennsylvania.

No. 2 December Sessions, 1933
March 1934

IN RE: Petition and Resolution
of Board of Supervisors of Upper
Yoder Township as to the opening
and acceptance of Crest Street
beginning at the intersection of
Berkley Road, otherwise Warren
Street and ending at the inter-
section of Derby Street.

ORDER OF CONFIRMATION

AND NOW, to-wit, this 4 day
of December, A. D. 1933, the Court
of Quarter Sessions of Cambria
County, Pa., hereby approves and
confirms the said Crest Street, in

the Township of Upper Yoder, Cambria
County, Pa., beginning at the inter-
section of Berkley Road, otherwise
Warren Street and ending at the inter-
section of Derby Street, for public
use and ORDERS AND DIRECTS that it be
entered of record, and that hence-
forth said street shall be taken and
allowed to be lawful public street or
highway; and the Court further directs
that the said street shall be opened
agreeable to the courses and distances
aforesaid of which the supervisors of
the highways of the township through
which the said street passes are to
take notice and govern themselves
accordingly. The costs of these
proceedings to be paid by the Town-
ship of Upper Yoder.

BY THE COURT,

Charles C. Gurnea
J.

LAW OFFICES
SCANLAN & HARKINS

901-905 FIRST NATIONAL BANK BUILDING
JOHNSTOWN, PA.

Filed: March 15, 1934

ENTERED FOR RECORD IN THE
Recorder's Office of Cambria Co., Pa.

At *M.*
Scanlan & Harkins
DEC 4 1933

LEO F. MCKENRICK

Fees & Taxes \$ 4.50 RECORDER
Paid By