

AN ORDINANCE FOR THE ACCEPTANCE, OPENING AND LAYING
OUT OF CEMETERY ROAD, HICKORY LANE AND PENGUIN WAY

BE IT ORDAINED, and it is hereby ordained that the Township of Upper Yoder, Cambria County, Pennsylvania, hereby accepts, opens and lays out as a public road in said Township Cemetery Road, being 33.6 feet in width, the center line of said Cemetery Road being more particularly described as follows:

BEGINNING at a point on the centerline of Cemetery Road at the Northerly Right-of-Way line of Goucher Street at Station 1+25, thence by the centerline of said Cemetery Road North $35^{\circ} 32'$ East a distance of 370.5 feet to Station 2+45.5 at the Northerly side of a 16 foot alley, the place of ending.

a map, draft and survey showing said Cemetery Road and also the centerline grade established thereon is attached hereto and made part of this Ordinance.

BE IT FURTHER ORDAINED, and it is hereby ordained that the Township of Upper Yoder, Cambria County, Pennsylvania, hereby accepts, opens and lays out as a public road in said Township Hickory Lane, being 33 feet in width, the center line of said Hickory Lane being more particularly described as follows:

BEGINNING at a point on Goucher Street at Station 0+15 on the centerline of Hickory Lane, thence by the centerline of said Hickory Lane North $37^{\circ} 02'$ East a distance of 375 feet to Station 3+90, the place of ending.

a map, draft and survey showing said Hickory Lane and also the centerline grade established thereon is attached hereto and made part of this Ordinance.

BE IT FURTHER ORDAINED, and it is hereby ordained that the Township of Upper Yoder, Cambria County, Pennsylvania, hereby accepts, opens and lays out as a public road in said Township

Penguin Way, being 16 feet in width, the center line of said Penguin Way being more particularly described as follows:

BEGINNING at Station 1+62 on Cemetery Road, thence by the centerline of Penguin Way North 48° 51' West a distance of 288 feet to Station 4+50, the place of ending.

a map, draft and survey showing said Penguin Way and also the centerline grade established thereon is attached hereto and made part of this Ordinance.

ORDAINED AND ENACTED this 11th day of March, 1965.

SUPERVISORS OF THE TOWNSHIP OF
UPPER YODER

BY Edward F. De Felice
President

ATTEST:

Robert W. Hunt
Secretary

CERTIFICATION

I hereby certify that the foregoing is a true and correct copy of the Ordinance adopted by the Supervisors of Upper Yoder Township, Cambria County, Pennsylvania, on the 11th day of March, 1965.

Robert W. Hunt
Secretary, Supervisors of
Upper Yoder Township

RD #1, June 1965

FILED
CLERK OF COURTS
CAMBRIA CO. PA.

MAR 15 2 44 PM '65

STEPHEN D. OBLACKOVICH
CLERK OF COURTS

In Re: An Ordinance
for the Acceptance
Opening, and Laying
Out of Cemetery Road,
Hocking Lane, and
Penguin Trail in
Upper Yoder Township.

MARGOLIS, COPPERSMITH & SHAHADE
ATTORNEYS-AT-LAW

801-806 FIRST NATIONAL BANK BUILDING
JOHNSTOWN, PENNSYLVANIA 15901



IN REPLY REFER TO

COMMONWEALTH OF PENNSYLVANIA
DEPARTMENT OF HIGHWAYS

Hollidaysburg
September 10, 1965

Cambria County
Upper Yoder Township
Ordinances

Mr. Stephen D. Oblackovich
Clerks of Courts
Ebensburg, Pennsylvania



Dear Sir:


This is to acknowledge the receipt of seven (7) Ordinances and one (1) Resolution from Upper Yoder Township Supervisors, relating to the accepting, openings, and laying out of roads and streets in their townships.

Very truly yours,

A handwritten signature in cursive script, appearing to read "E. C. Davis".

E. C. Davis
District Director
Municipal Services

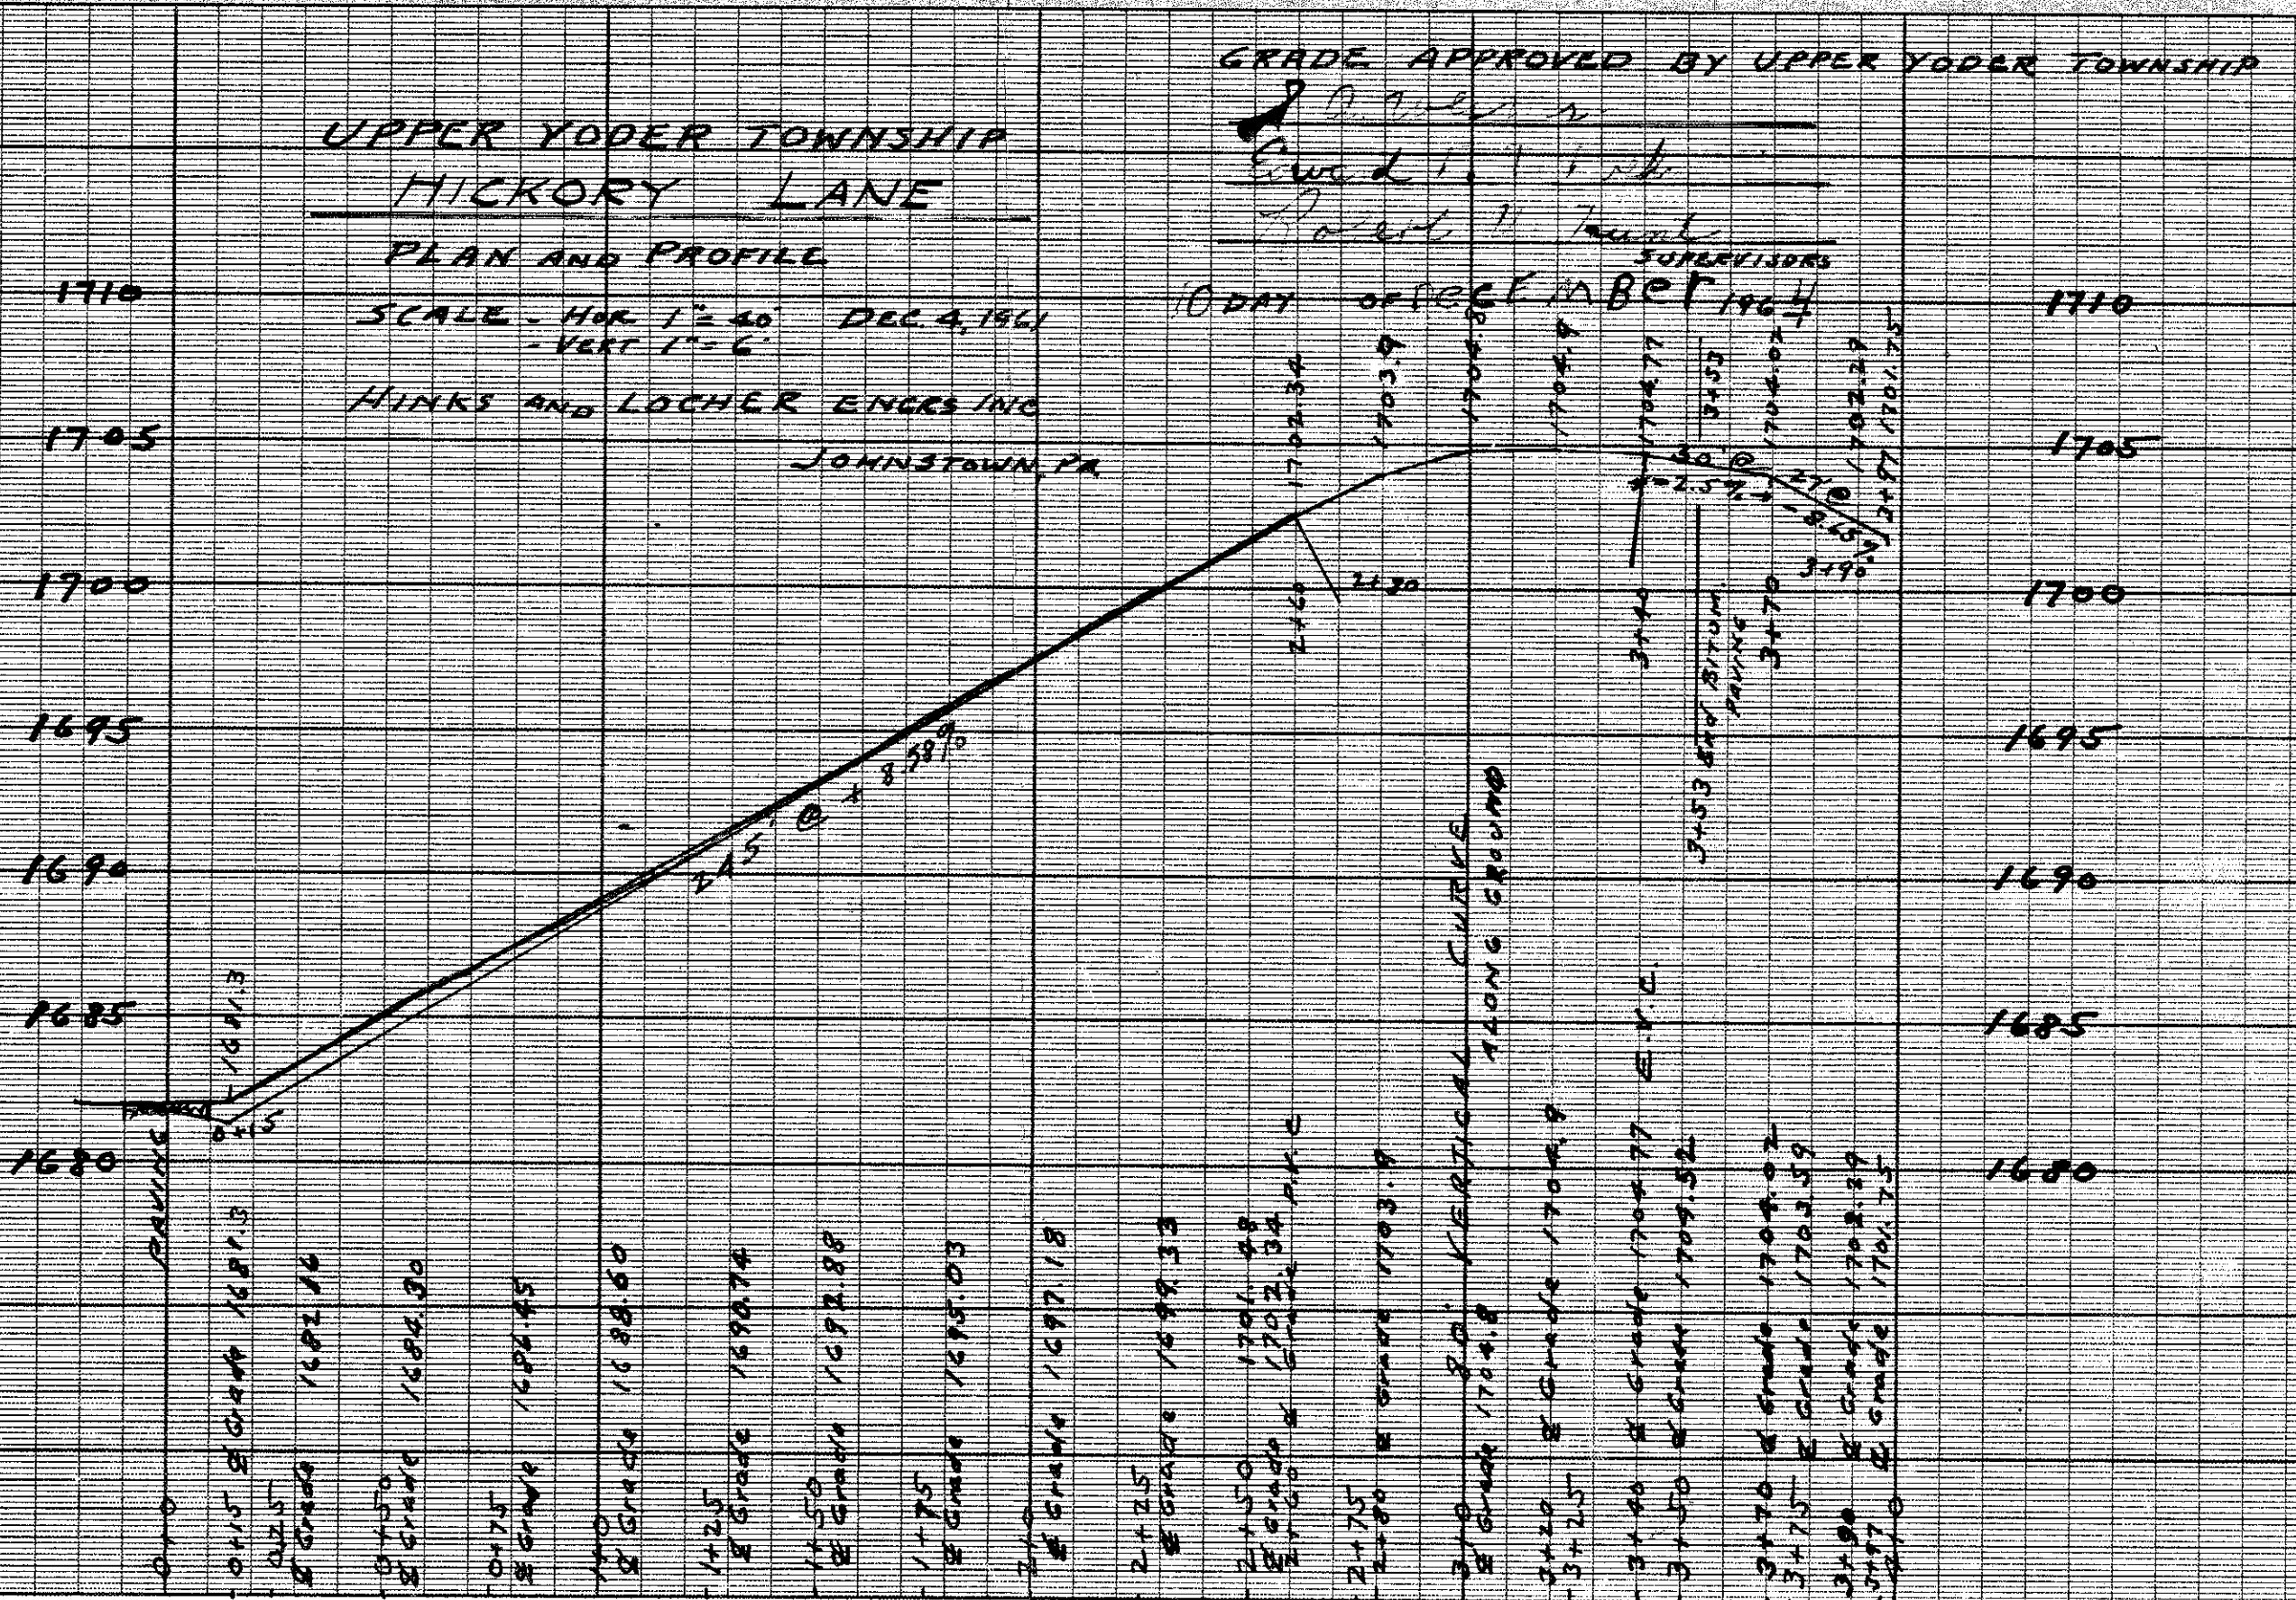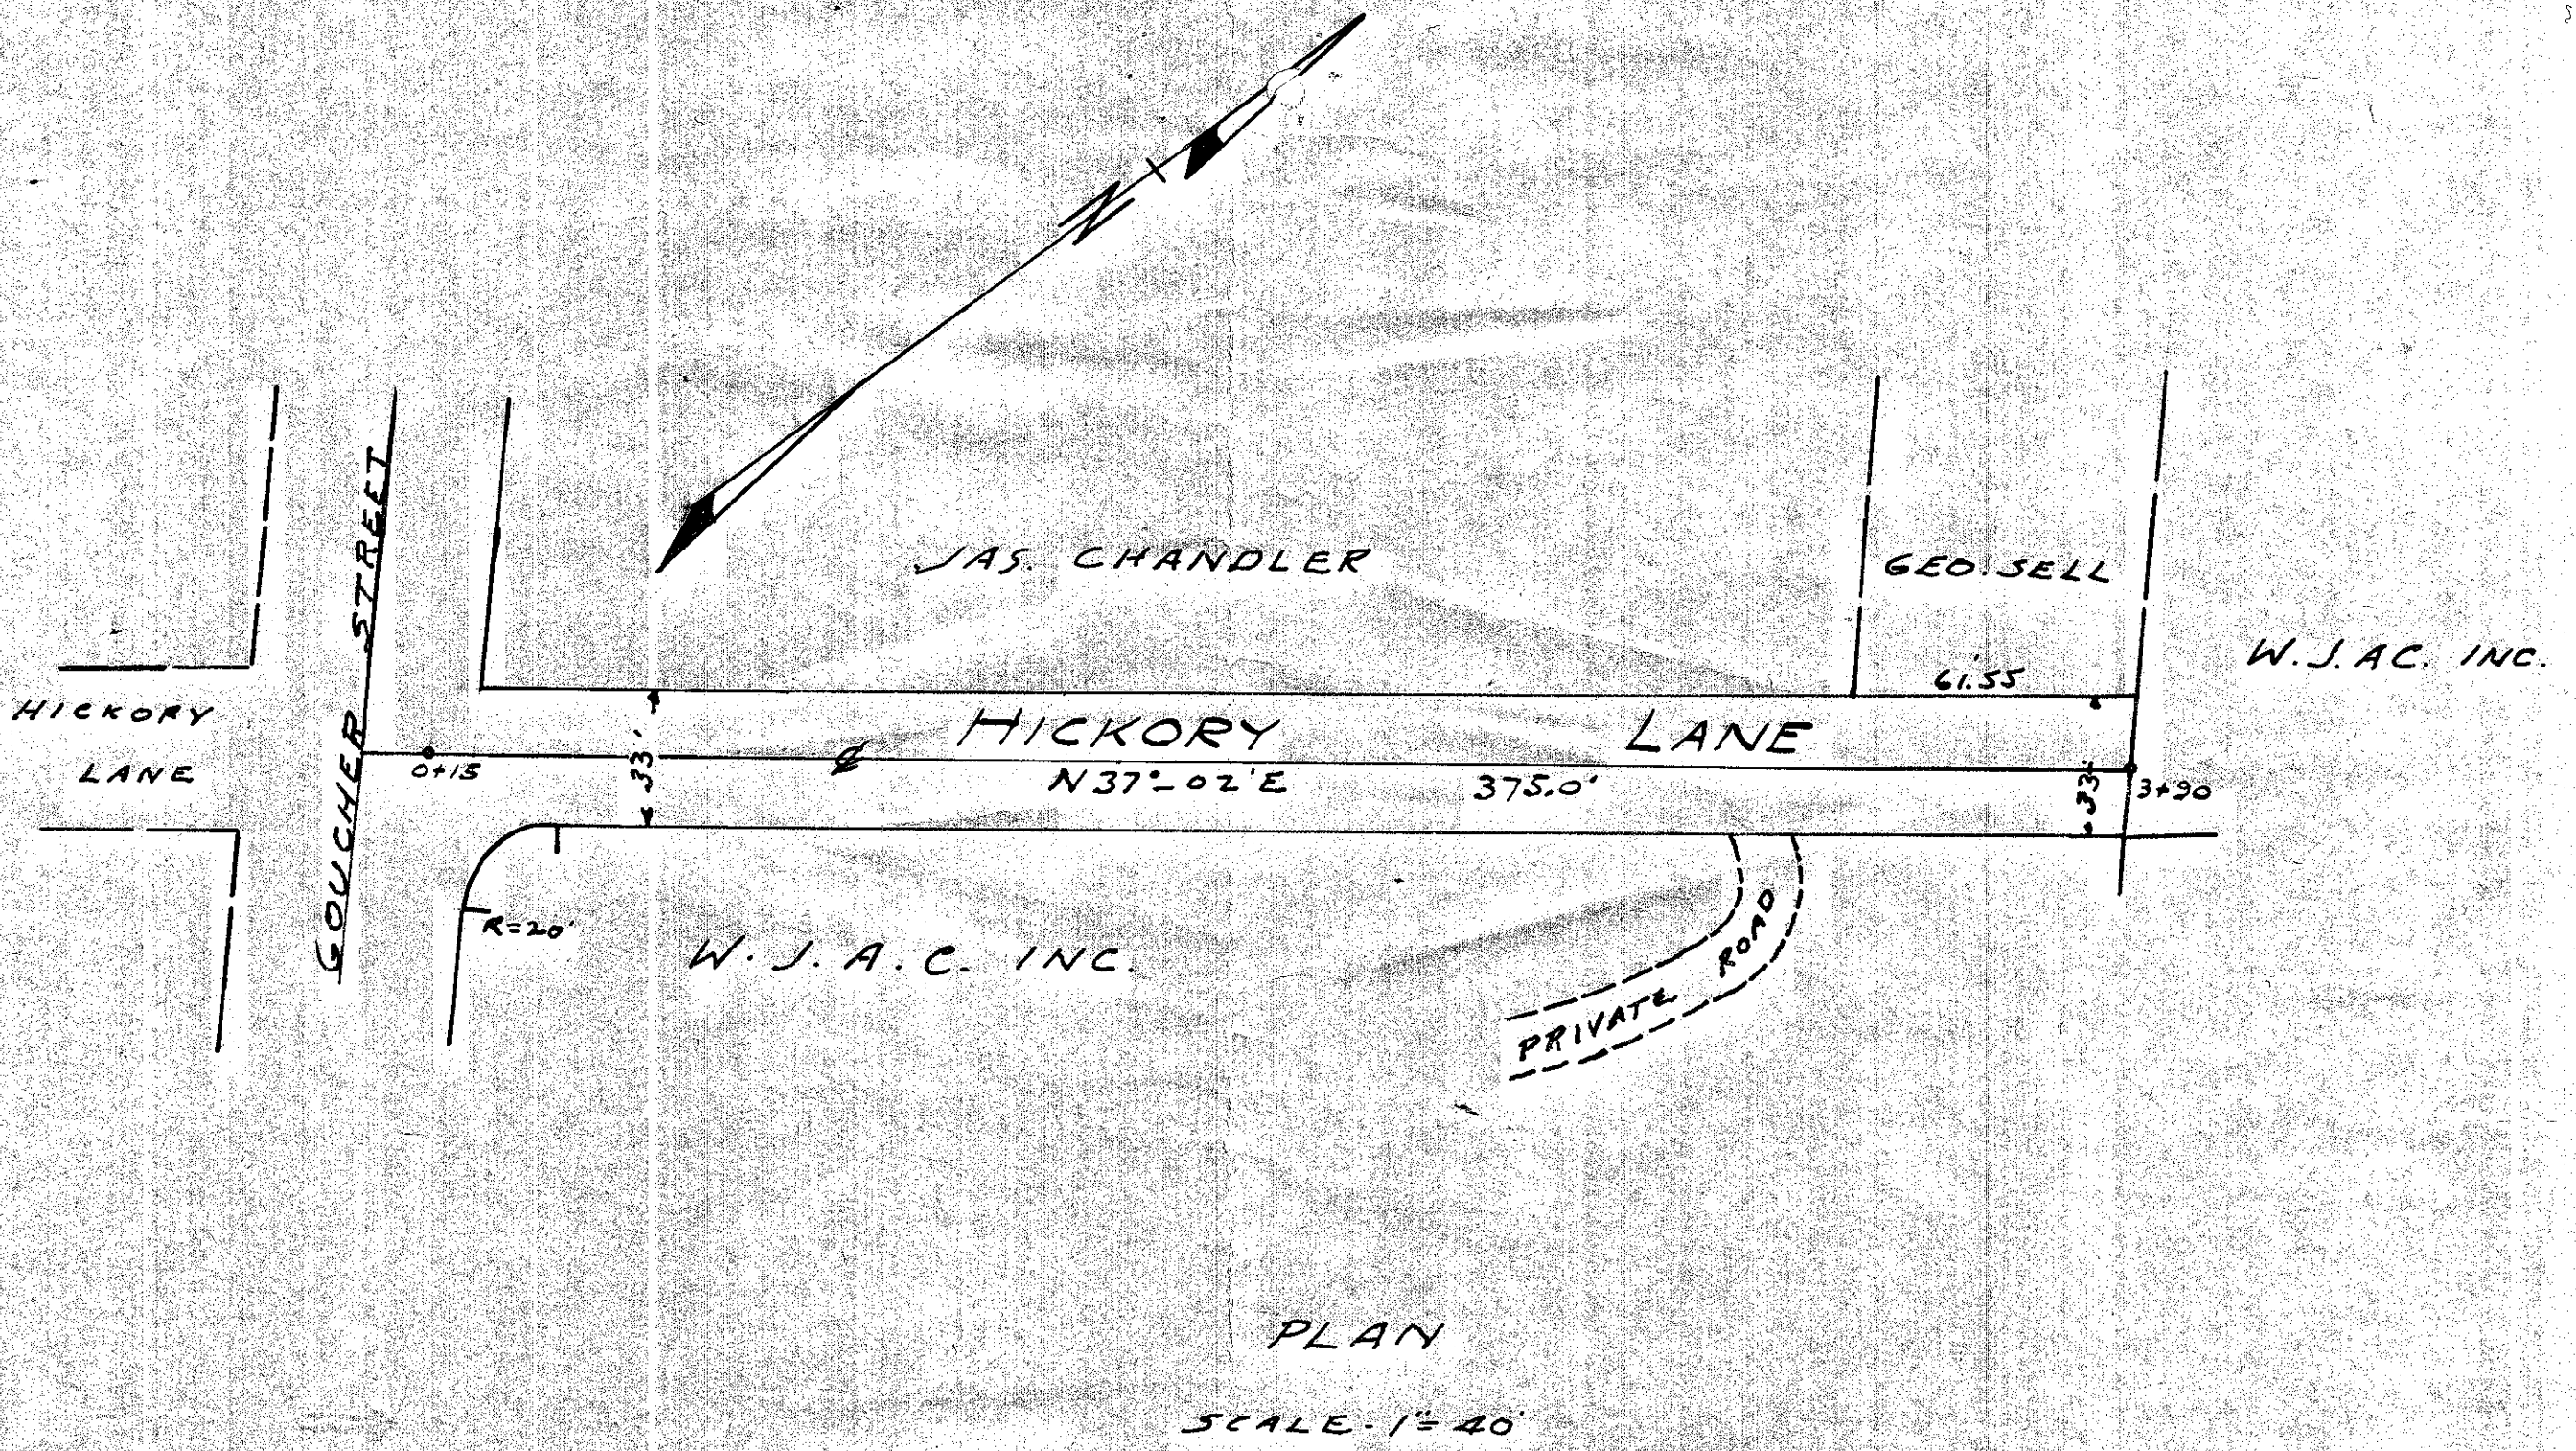

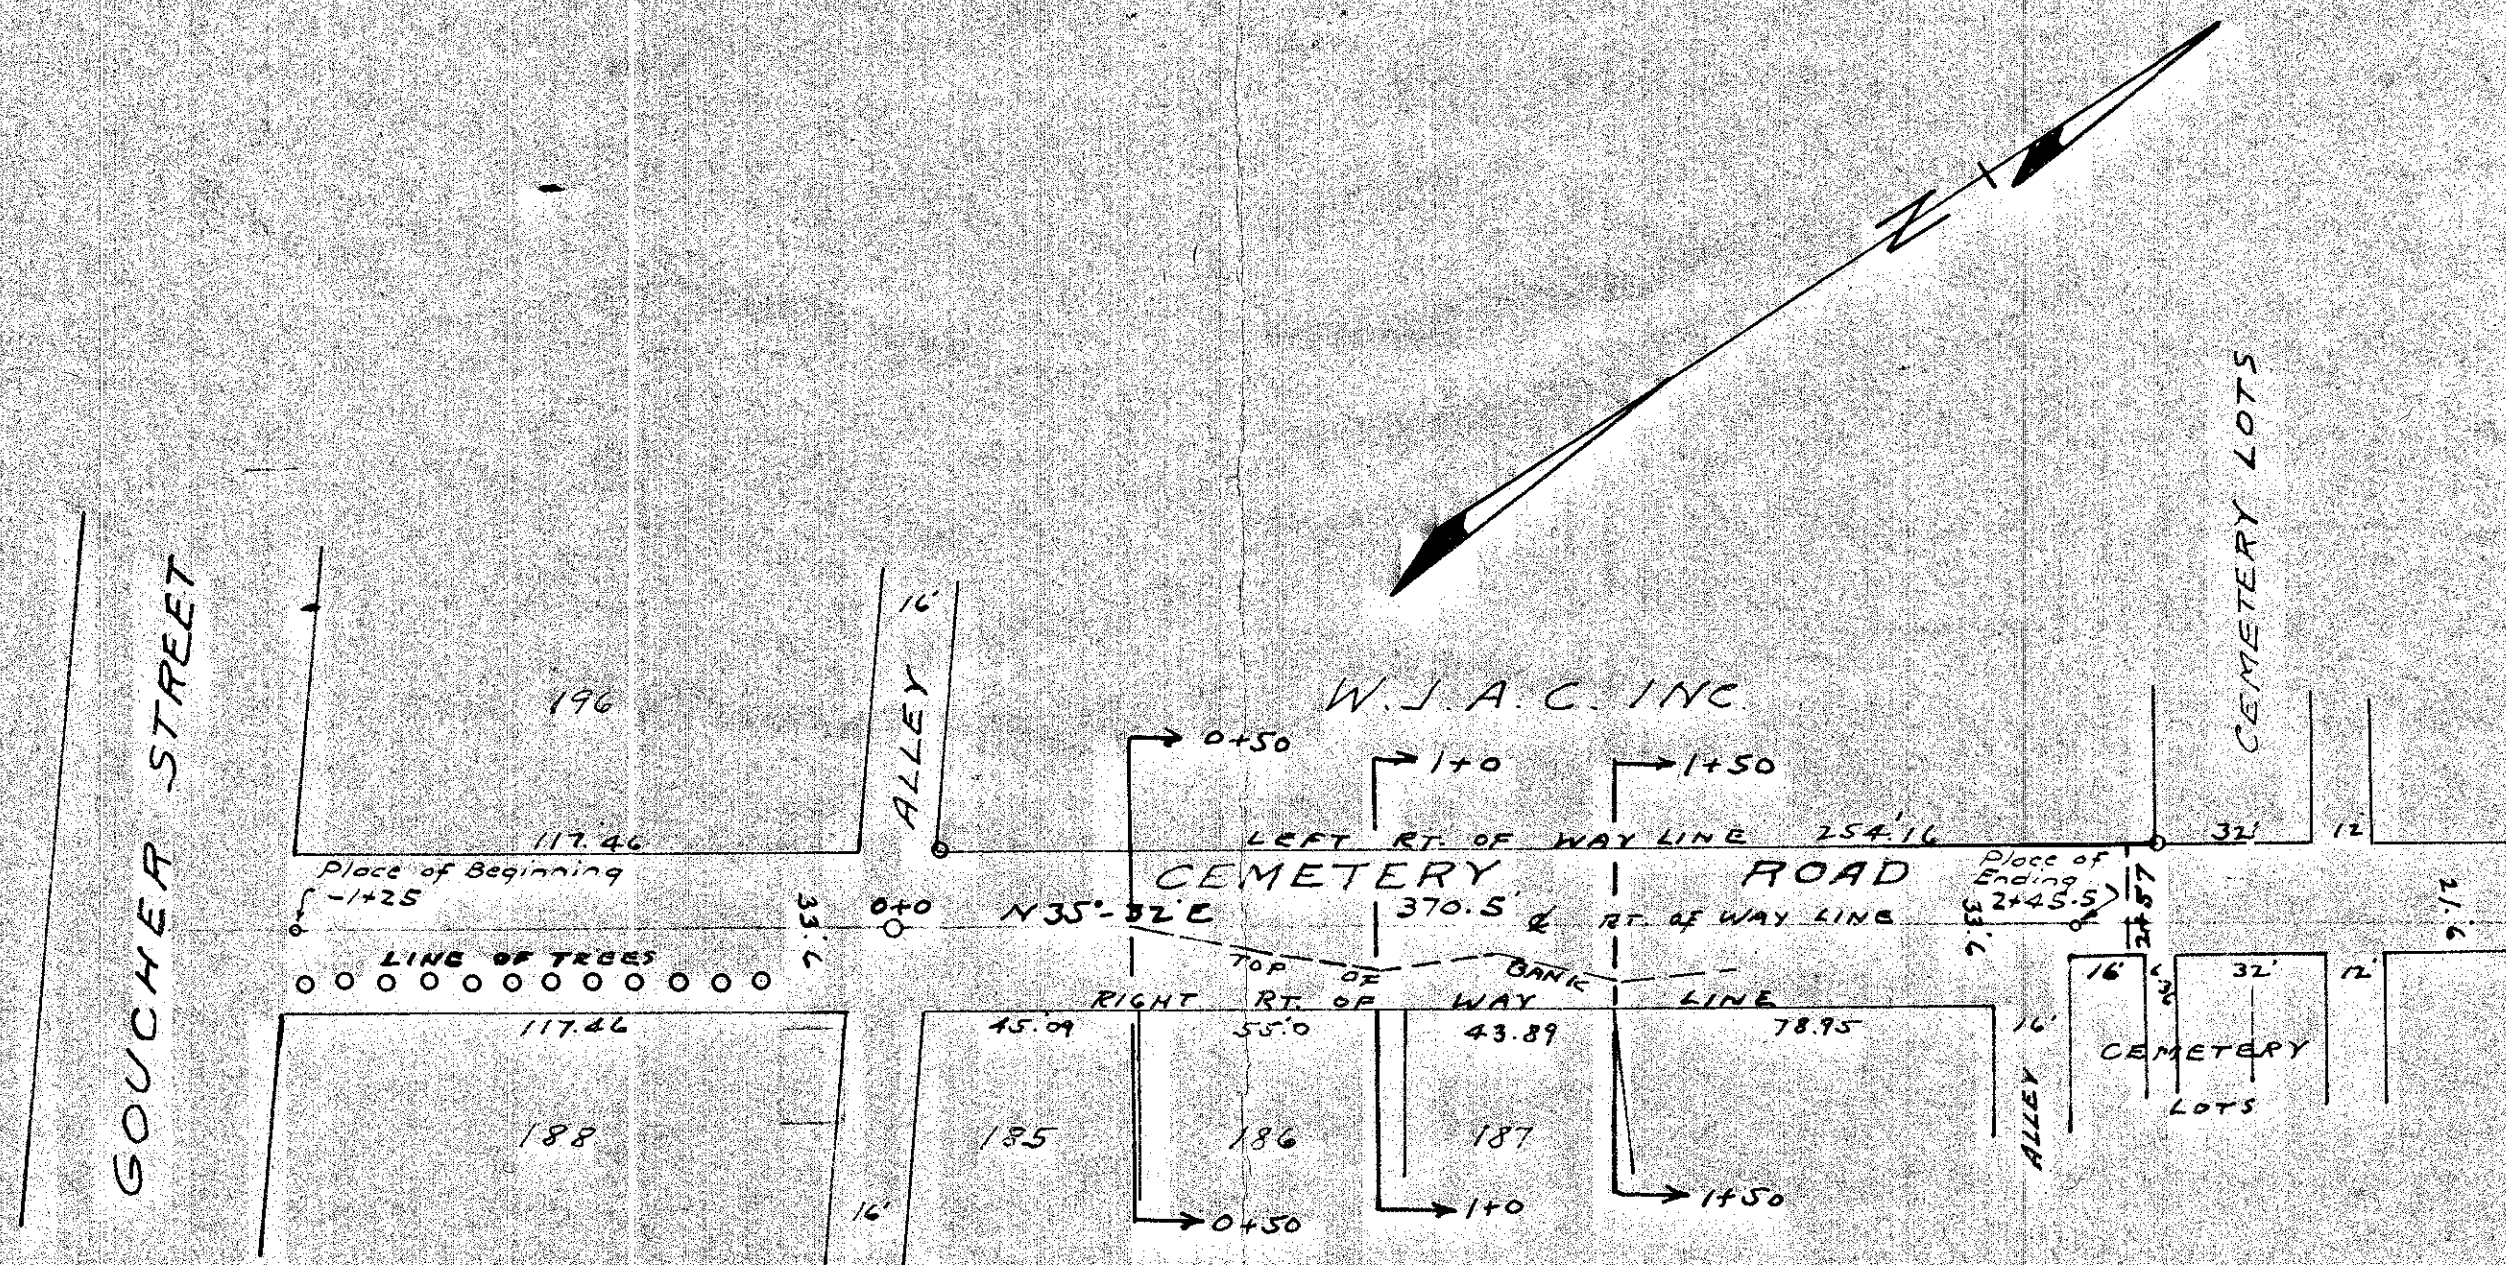

PLAN
SCALE - 1"=40'

