

RD. #2 JUNE SESSIONS 1970

IN RE: ACCEPTING STREET BEYOND ROSE
 STREET (EXTENSION OF GRIFFITH
 STREET) IN JACKSON TOWNSHIP

FILED: March 31, 1970

R.D. #2 June 1970

RESOLUTION

RESOLVED:

We, the Supervisors of Jackson Township, Cambria County, Pennsylvania, this day, February 12, 1970, do hereby accept an established street beyond Rose street to dead end, this being an extension of Griffith Street.



Starting at a point at Rose St, 154'-14' E Distance of 1978.00' to Dead end Width to be 35' Wide

Don Gibbs
Donald W. Crouse
Wayne Horner

Attest Gail Hume
Secy.

Date 2/12/70

FILED
CLERK OF COURTS
CAMBRIA CO. PA.
MAR 31 10 52 AM '70
STEPHEN D. OBLACKOVICH
CLERK OF COURTS

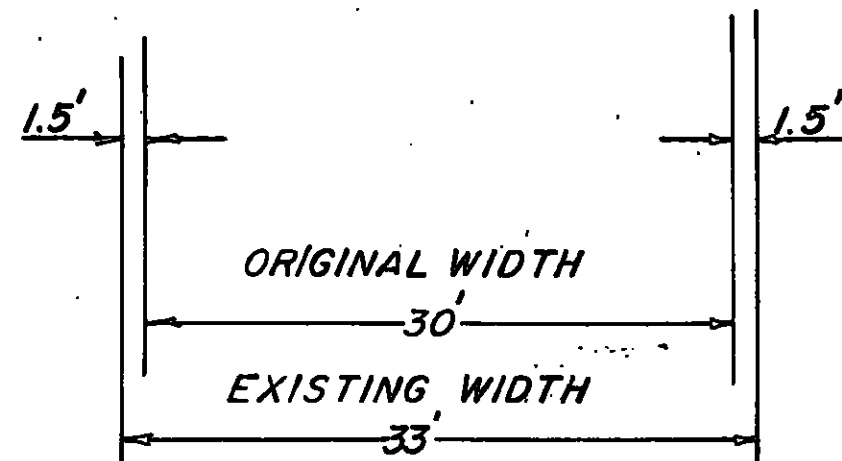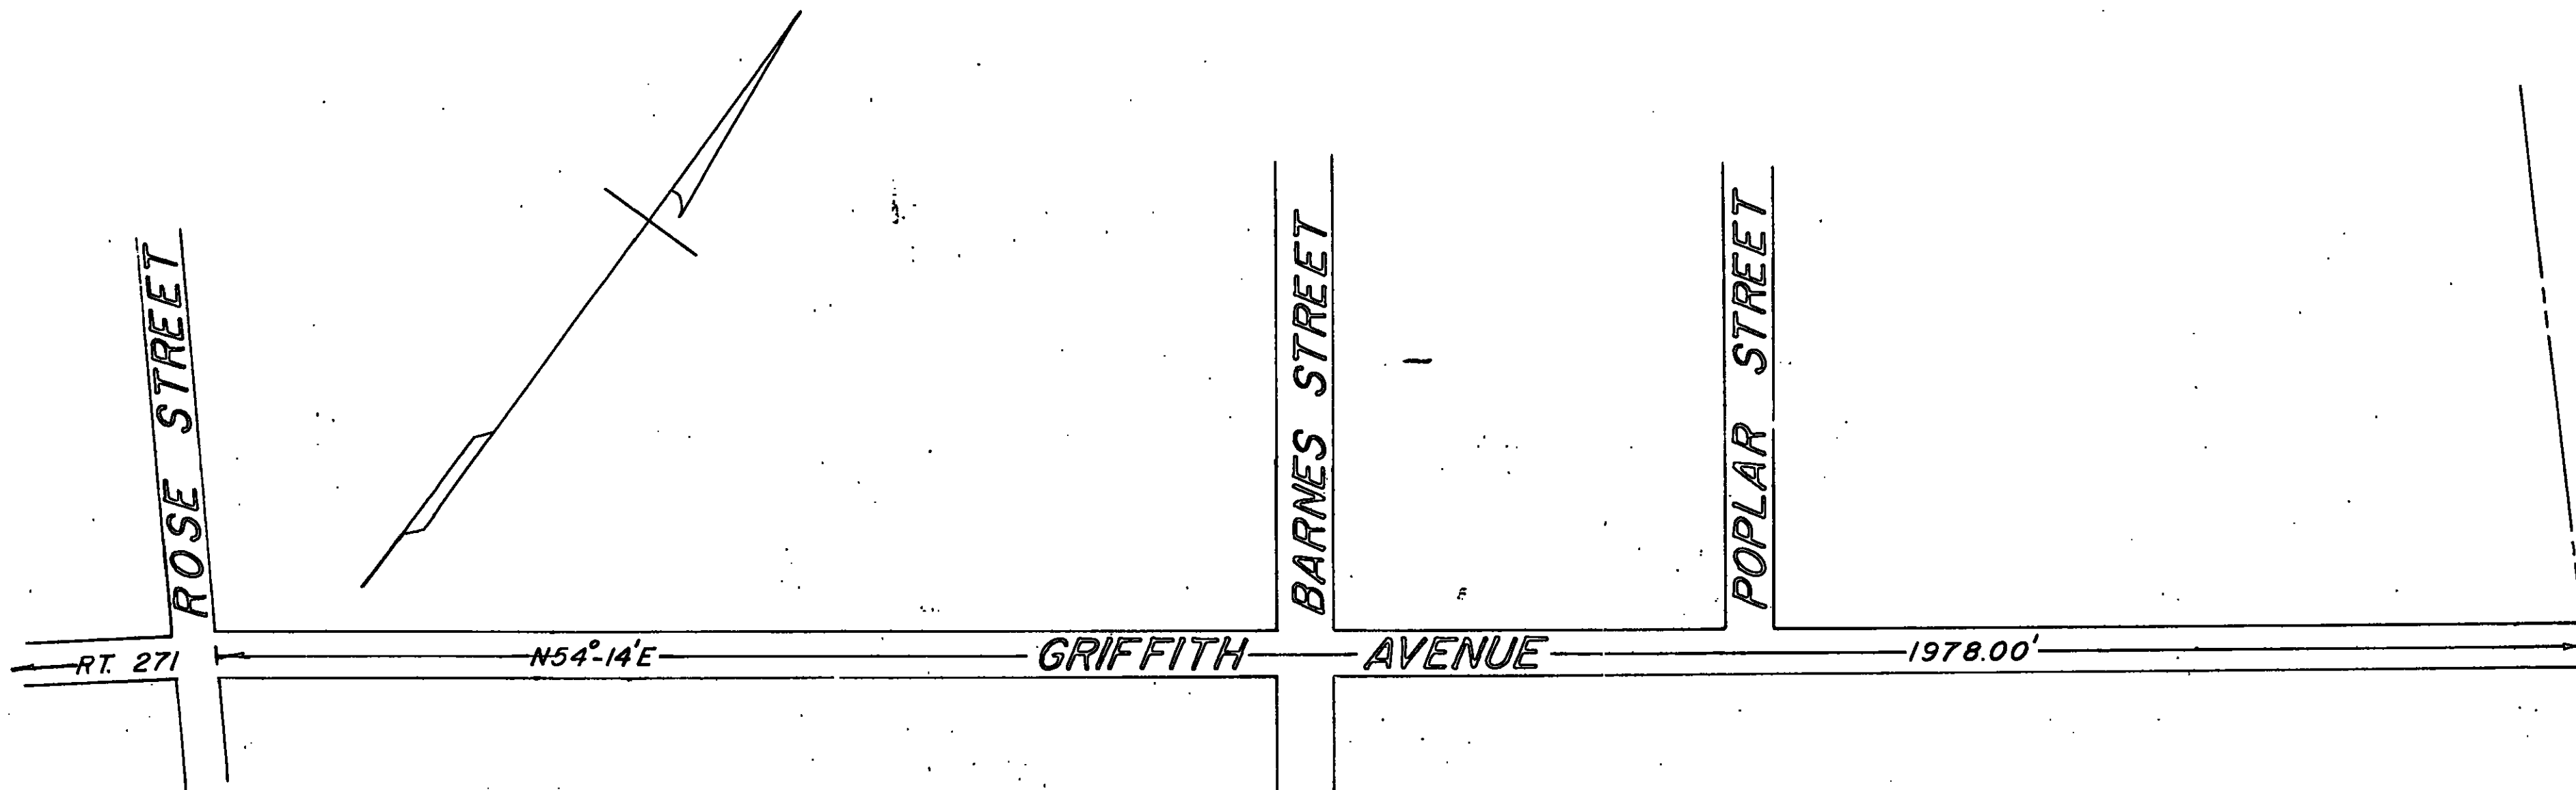

SCALE:-1"=100'

SCALE:-1"=10'

PLAN
SHOWING PORTION OF
GRIFFITH AVENUE
JACKSON TWP, CAMBRIA CO., PA.
FEB. 10, 1970 SCALE:-AS NOTED
W. J. BATTISTA, TWP ENGR.

