

RD. #1

JUNE TERM

1970

IN RE: ACCEPTING DAVIS STREET IN
JACKSON TOWNSHIP

FILED: March 31, 1970

Ed #1 June Term 1970

IRA GILKEY, PRESIDENT
WAYNE HORNER
EARL MILLER

JACKSON TOWNSHIP

Board of Supervisors

GAIL HOWIE
SECRETARY-TREASURER
CONEMAUGH R. D. 1, PA. 15909

April 21, 1970


Mr. Stephen D. Oblackovich
Clerk of Courts
Ebensburg, Penna.

Dear Sir:


Encløsed check for filing of resolutions
accepting streets. Please be advised that copys
of resolutions have been filed with the department
of highways, Hollidaysburg.

very truly yours,

Gail Howie Secy.

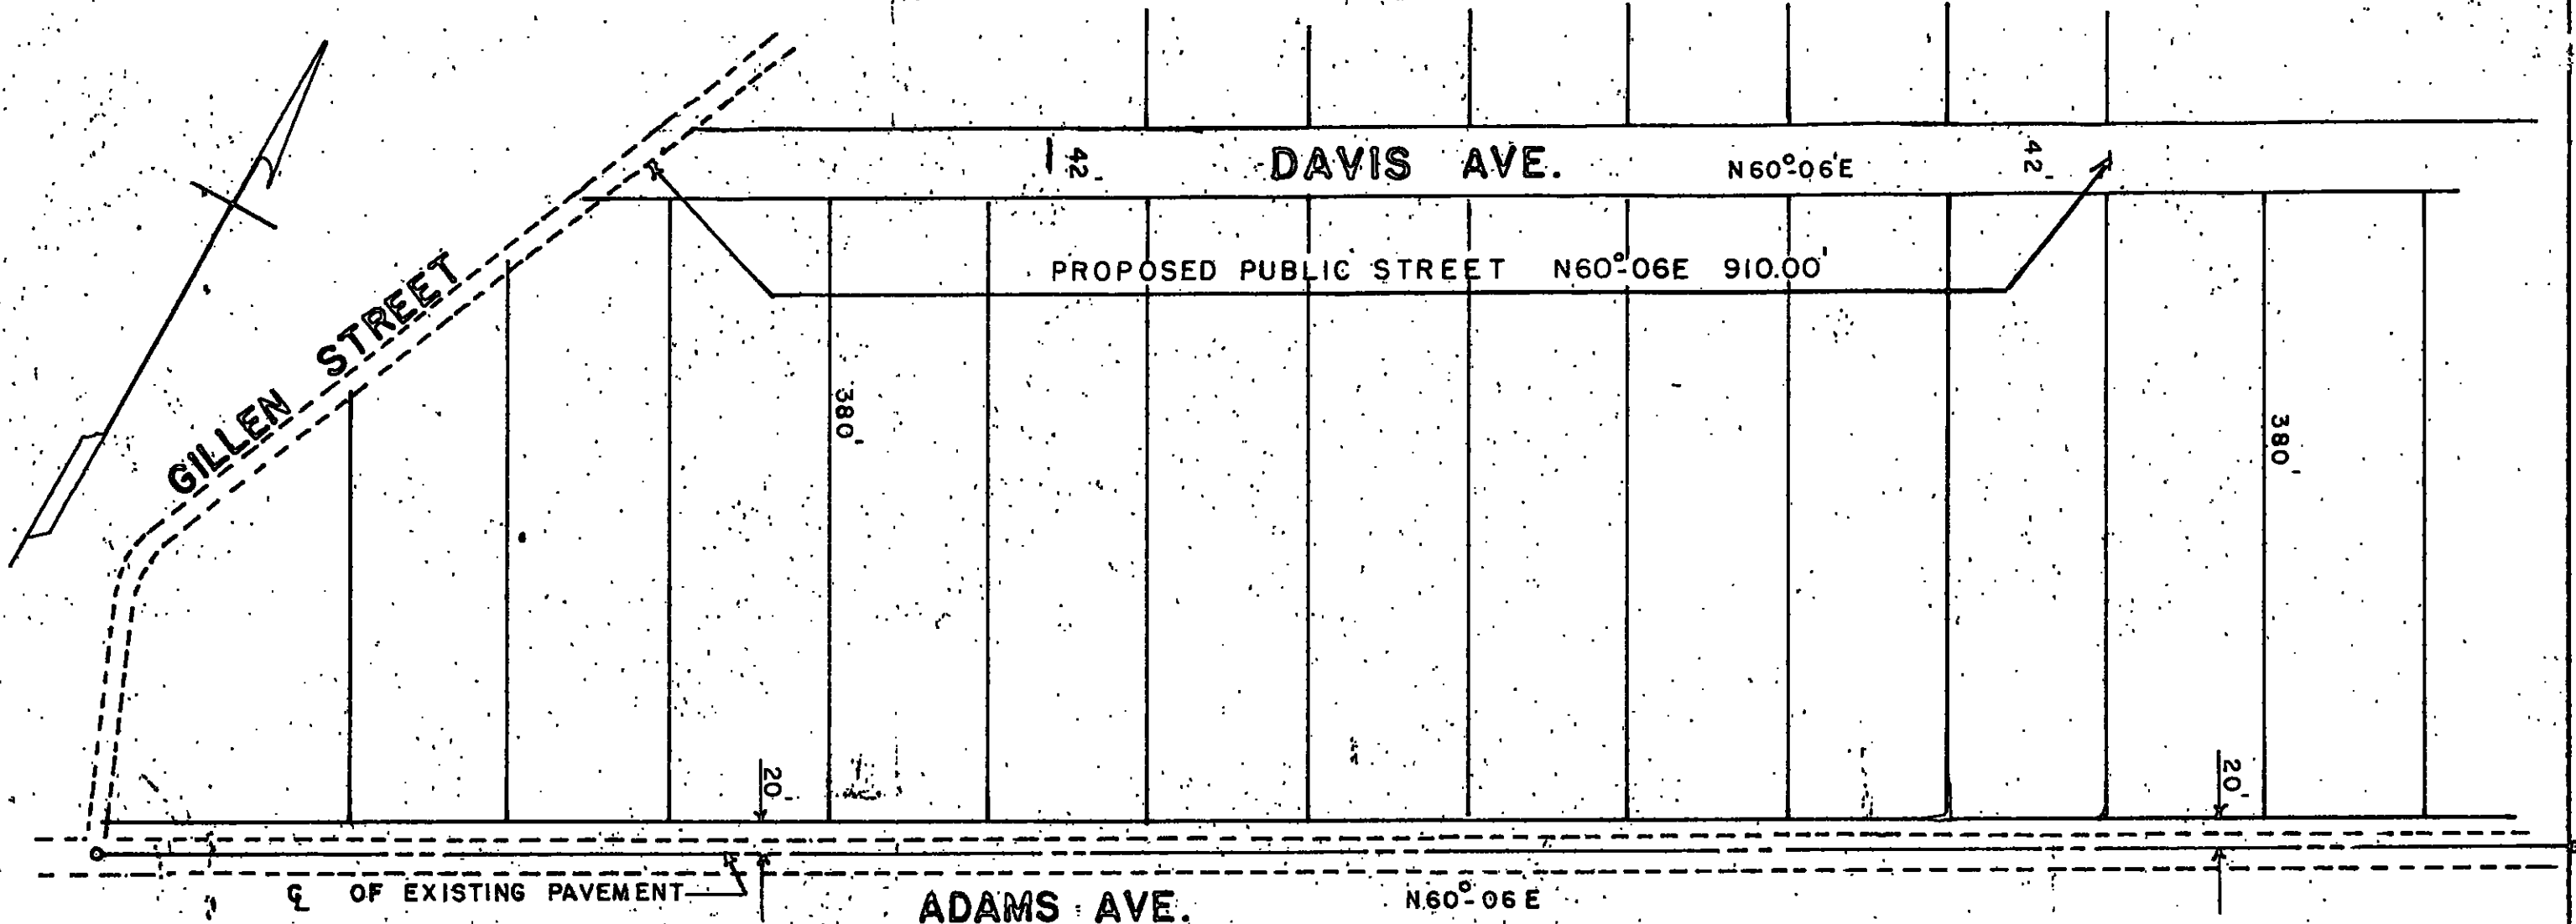

PLAN
SHOWING REVISED WIDTH OF
DAVIS STREET.
CYRUS W. DAVIS PLAN OF LOTS
JACKSON TWP, CAMBRIA CO., PA.
SURVEYED AUGUST 19, 1967 SCALE=1"=100'
W. J. BATTISTA R.P.E.

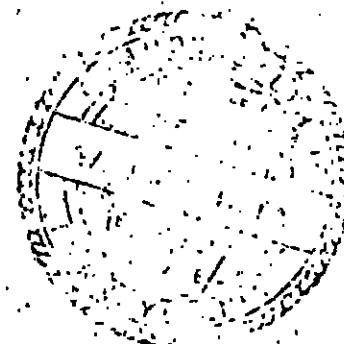

R.D.#1 June 1970

RESOLUTION

RESOLVED:

We, the Supervisors of Jackson Township, Cambria County, Pennsylvania, this day, February 12, 1970, do hereby accept street known as Davis street, beginning at Gillin Lane running in an easterly direction to dead end.

Begining at Gillin Lane N60°06'E Distend of 910.00' to Dead end Width to be 42' Wide

Don Gilkey
Donald R. Crouse
Wayne Horner

Attest

Paul Hume
Secy.

Date 2/12/70

FILED
CLERK OF COURTS
CAMBRIA CO. PA.
MAR 31 10 52 AM '70
STEPHEN D. OBLACKOVICH
CLERK OF COURTS