

OPENING PUBLIC STREET IN THE BOROUGH OF LILLY, COUNTY OF CAMBRIA
AND STATE OF PENNSYLVANIA

An ordinance laying out and adopting a public street in the Borough
of Lilly, County of Cambria and State of Pennsylvania and fixing and
regulating the width and grading thereof.

The Borough Council of Lilly Borough hereby ordains as follows:

Section 1. The following street is hereby laid out, opened and
ordained as a public street to the width hereinafter described in the
Borough of Lilly, County of Cambria and State of Pennsylvania, description
of the courses of the center line is as follows:

1. Beginning at a point on the Eastern line of Legislative Route
11028 leading from Lilly to Cresson, said point being on the
Southern property line of Leslie Piper and the Northern line
of Richard Sweeney; thence South 81° 50' East 150.00 feet to
the Western line of a 25 foot street, the width of said pro-
posed street being 29.74 feet.
2. Beginning at a point on the Western line of the aforementioned
25 foot street, said point being on a Western extension of the
Southern property line of John Pyo and the Northern property
line of Richard Sweeney; thence South 81° 50' East 386.56 feet
to a point on the property of Richard Sweeney, said proposed
section being 26.56 feet in width, and the center line of said
street is the Southern property line of John Pyo and the
Northern property line of Richard Sweeney, extended on the
course herein above described.

Both sections are shown on the attached survey of James B.
McCabe, Registered Surveyor, which is attached hereto and made
a part hereof.

Section 2. The grade of said proposed public street shall be consistent
with the existing grade of North Street of which this is an extension.

Section 3. Said proposed street shall be known as Extension of North
Street.

Enacted this 20th day of June A.D., 1975.

LILLY BOROUGH COUNCIL

By:

Clair A. McHargle
President of Council

ATTEST:

Michael D. Kamenaker
Secretary

Approved this 20th day of June A.D., 1975.

Mayor

R.D. #8-1975

ORDINANCE NUMBER 1 1975

LILLY BOROUGH COUNCIL

OPENING EXTENSION OF NORTH STREET

ROBERT J. CASSIDY
ATTORNEY AT LAW
GOOD BUILDING
PATTON, PENNSYLVANIA 16668

FILED
CLERK OF COURTS
CAMBRIA CO. PA.
AUG 29 9 47 AM '75
STEPHEN D. OBLACKJIVICH
CLERK OF COURTS

IN THE COURT OF COMMON PLEAS OF CAMBRIA COUNTY, PENNSYLVANIA

IN RE: OPENING OF PUBLIC STREET IN THE LILLY
BOROUGH, COUNTY OF CAMBRIA AND STATE OF PENNSYL-
VANIA TO BE KNOWN AS NORTH STREET EXTENSION

I
I
I

REPORT OF THE LILLY BOROUGH COUNCIL

TO THE HONORABLE, THE JUDGES OF THE ABOVE NAMED COURT, AND TO ALL OTHER PER-
SONS CONCERNED:

LILLY BOROUGH COUNCIL respectfully reports:

1. That they are the duly elected members of the Lilly Borough Council, County of Cambria and State of Pennsylvania.
2. That the Borough Council proposes to open a public street to be known as North Street Extension upon the petition of all the abutting owners of the property on said North Street Extension. A copy of said petition being attached hereto and made a part hereof.

3. That a description of said proposed street is as follows:

BEGINNING at a point on the Eastern line of Legislative Route 11028 leading from Lilly to Cresson, said point being on the Southern property line of Leslie Piper and the Northern line of Richard Sweeney; thence South $81^{\circ} 50'$ East 150.00 feet to the Western line of a 25 foot street, the width of said proposed street being 29.74 feet.

BEGINNING at a point on the Western line of the aforementioned 25 foot street, said point being on a Western extension of the Southern property line of John Pyo and the Northern property line of Richard Sweeney; thence South $81^{\circ} 50'$ East 386.56 feet to a point on the property of Richard Sweeney, said proposed section being 26.56 feet in width, and the center line of said street is the Southern property line of John Pyo and the Northern property line of Richard Sweeney, extended on the course herein above described.

Both sections are shown on the attached survey of James B. McCabe, Registered Surveyor, which is attached hereto and made a part hereof.

4. That the grade of said proposed public street shall be consistent with the existing grade of North Street of which this is an extension.

5. That pursuant to the aforesaid petition of the abutting owners, the Borough Council of Lilly, County of Cambria and State of Pennsylvania, at a special meeting held the 20th day of June, 1975, enacted an

ordinance opening as a public street the above described "North Street Extension", which ordinance, with survey attached, is attached hereto, made a part hereof, and marked Exhibit "B".

6. That all of the petitioners have waived all rights to damages and the right to any notices of the time and place of hearings in the matter of opening said street.

7. That the Lilly Borough Council believes that the opening of said public street is in the public interest, said street being required to gain access to the property and residences of the petitioners.



8. That no appeal has been taken following the enactment of the aforesaid ordinance.

9. That this report, with survey attached, is made and filed in the Clerk of Courts, County of Cambria, and State of Pennsylvania pursuant to the Act of Assembly, approved February 1, 1966, P.L. (1965 No. 581).

LILLY BOROUGH COUNCIL

BY: Clara M. Honigle
President of Council

ATTEST: Michael R. Hummer
Secretary

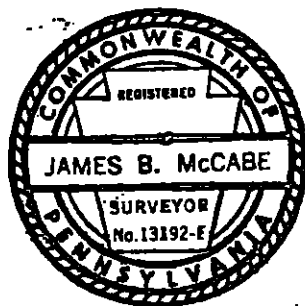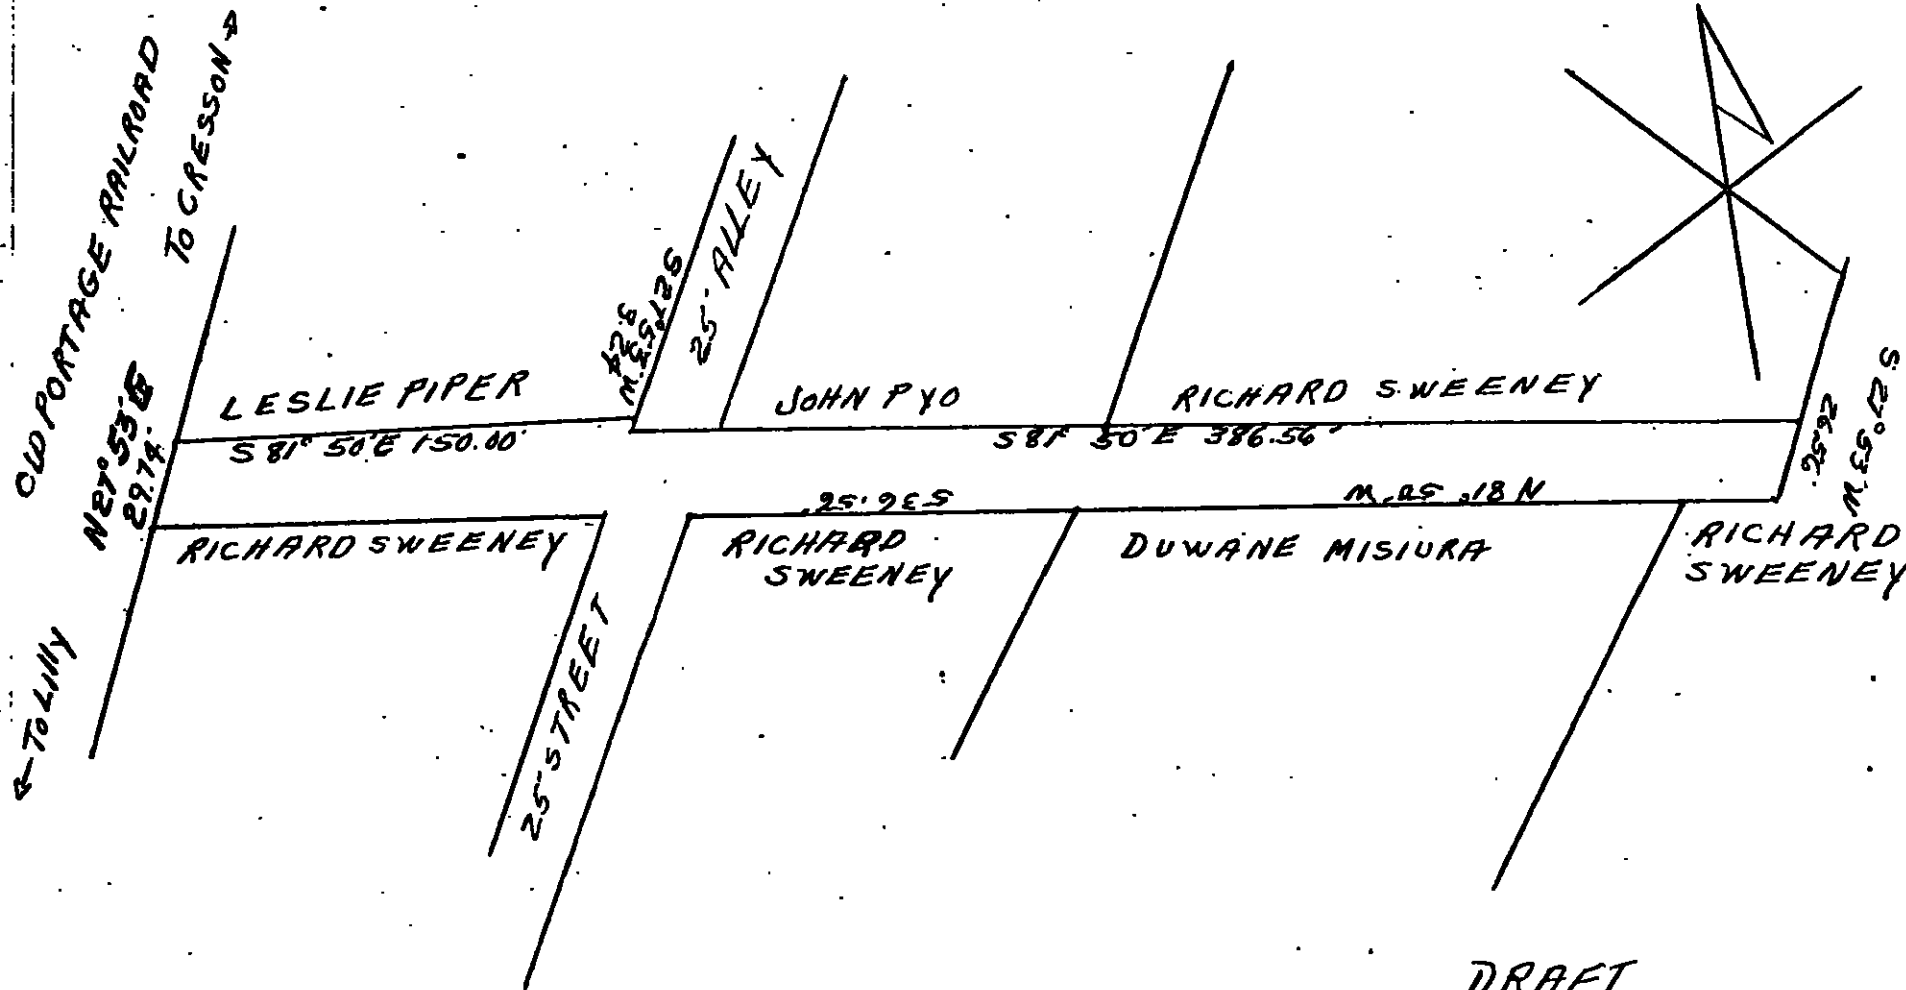

DRAFT
of
25' STREET LILLY BORO
CAMBRIA Co Pa

SCALE 1" = 60'

James B McCabe
 Reg Surveyor

PETITION FOR OPENING OF BOROUGH STREET

TO THE LILLY BOROUGH COUNCIL, CAMBRIA COUNTY, PENNSYLVANIA

Your Petitioners respectfully represent:

1. That your Petitioners are residents of the Borough of Lilly, County of Cambria and State of Pennsylvania, and are all of the property owners abutting on a certain proposed street, to be known as "North Street Extension", and as shown on the proposed draft which is attached hereto and made a part hereof.
2. That the street proposed to be ordained conforms in width and construction with the Laws of the Commonwealth of Pennsylvania and the Ordinances of the Borough of Lilly.
3. That your Petitioners request the Council of Lilly Borough to open said street as a public street.
4. That it is necessary for the public convenience of the residents of the Lilly Borough that said street be opened.
5. That your Petitioners do hereby release Lilly Borough from all damages due to such opening.
6. That your Petitioners waive all notices required under the Borough Code and, in particular, the ten (10) days' written notice to be given to said property owners prior to the passage of any ordinance laying out and opening said street as a public highway.

WHEREFORE, your petitioners respectfully request that the Lilly Borough Council open the above-described street as a public highway, according to the Laws of the Commonwealth of Pennsylvania applicable thereto.

NAME

ADDRESS

NORTH STREET EXTENSION

NAME

ADDRESS

S / John Pyo

702 North St., Lilly, Pa.

S / Joyce A. Pyo

702 North St., Lilly, Pa.

S / Duane Misiura

North Street Extension, Lilly, Pa.

S / Diane M. Misiura

North Street Extension, Lilly, Pa.

S / Myrtle E. Piper

North Street Extension, Lilly, Pa.

R.D. #8-1975

LILLY BOROUGH
CAMBRIA COUNTY

PENNSYLVANIA

REPORT OF THE LILLY BOROUGH COUNCIL

ROBERT J. CASSIDY
ATTORNEY AT LAW
GOOD BUILDING
PATTON, PENNSYLVANIA 16668

FILED
CLERK OF COURT
CAMBRIA CO. P.
AUG 29 9 47 AM
STEPHEN D. OBLACKOVICH
CLERK OF COURTS