

JACKSON TOWNSHIP  
CAMBRIA COUNTY  
PENNSYLVANIA

Ordinance No. 34

AN ORDINANCE LAYING OUT, OPENING AND ADOPTING A  
PUBLIC ROAD IN JACKSON TOWNSHIP, CAMBRIA COUNTY,  
PENNSYLVANIA, TO BE KNOWN AS SCHOOL STREET

The Township of Jackson hereby ordains as follows:

SECTION 1. That a public road as hereinafter described is hereby laid out and ordained as a public road in Jackson Township, Cambria County, Pennsylvania, to be known as School Street.

SECTION 2. That the parcel of land on which said School Street is hereby ordained is described in accordance with a print of a survey by W. J. Battista, Registered Engineer, dated May 26, 1973, attached hereto and made a part hereof, as follows:

BEGINNING at an iron pin on the northerly right of way line of Rose Street Extension as shown on the attached survey print; thence along the northerly line of Rose Street Extension, North  $44^{\circ} 47'$  West 40.32 feet to a pipe; thence through and along line of land now or formerly of Frank R. Gordian, the following five courses and distances: North  $52^{\circ} 26'$  East 88.42 feet to an iron pin; North  $31^{\circ} 03'$  East 188.53 feet to an iron pin; North  $13^{\circ} 06'$  East 343.67 feet to an iron pin; North  $34^{\circ} 22'$  East 140.89 feet to a pipe; and South  $44^{\circ} 47'$  East 40.73 feet to a hub in line of land now or formerly of Paul S. Hammar; thence along line of land now or formerly of Paul S. Hammar, the following four courses and distances: South  $34^{\circ} 22'$  West 125.71 feet to a hub; South  $13^{\circ} 06'$  West 342.48 feet to a hub; South  $31^{\circ} 03'$  West 202.40 feet to a hub; and South  $52^{\circ} 26'$  West 90.92 feet to an iron pin on the northerly right of way line of Rose Street Extension and place of beginning.

SECTION 3. That the width of said School Street as hereby ordained, be and hereby is ordained at forty (40) feet, being twenty (20) feet on each side of the aforesaid center line.

ENACTED AND ORDAINED, this 15 day of August, 1973.

TOWNSHIP OF JACKSON

By Jan. Gilkey  
Chairman of Board of Supervisors

ATTEST:


Gail Howie  
Secretary

Harry A. Leidy  
Supervisor

Donald W. Crouse  
Supervisor

The undersigned, Secretary of Jackson Township Supervisors, hereby certifies the foregoing to be a true and correct copy of the Ordinance adopted by the Supervisors of Jackson Township at a meeting held the 15 day of August, 1973.

Gail Howie  
Secretary

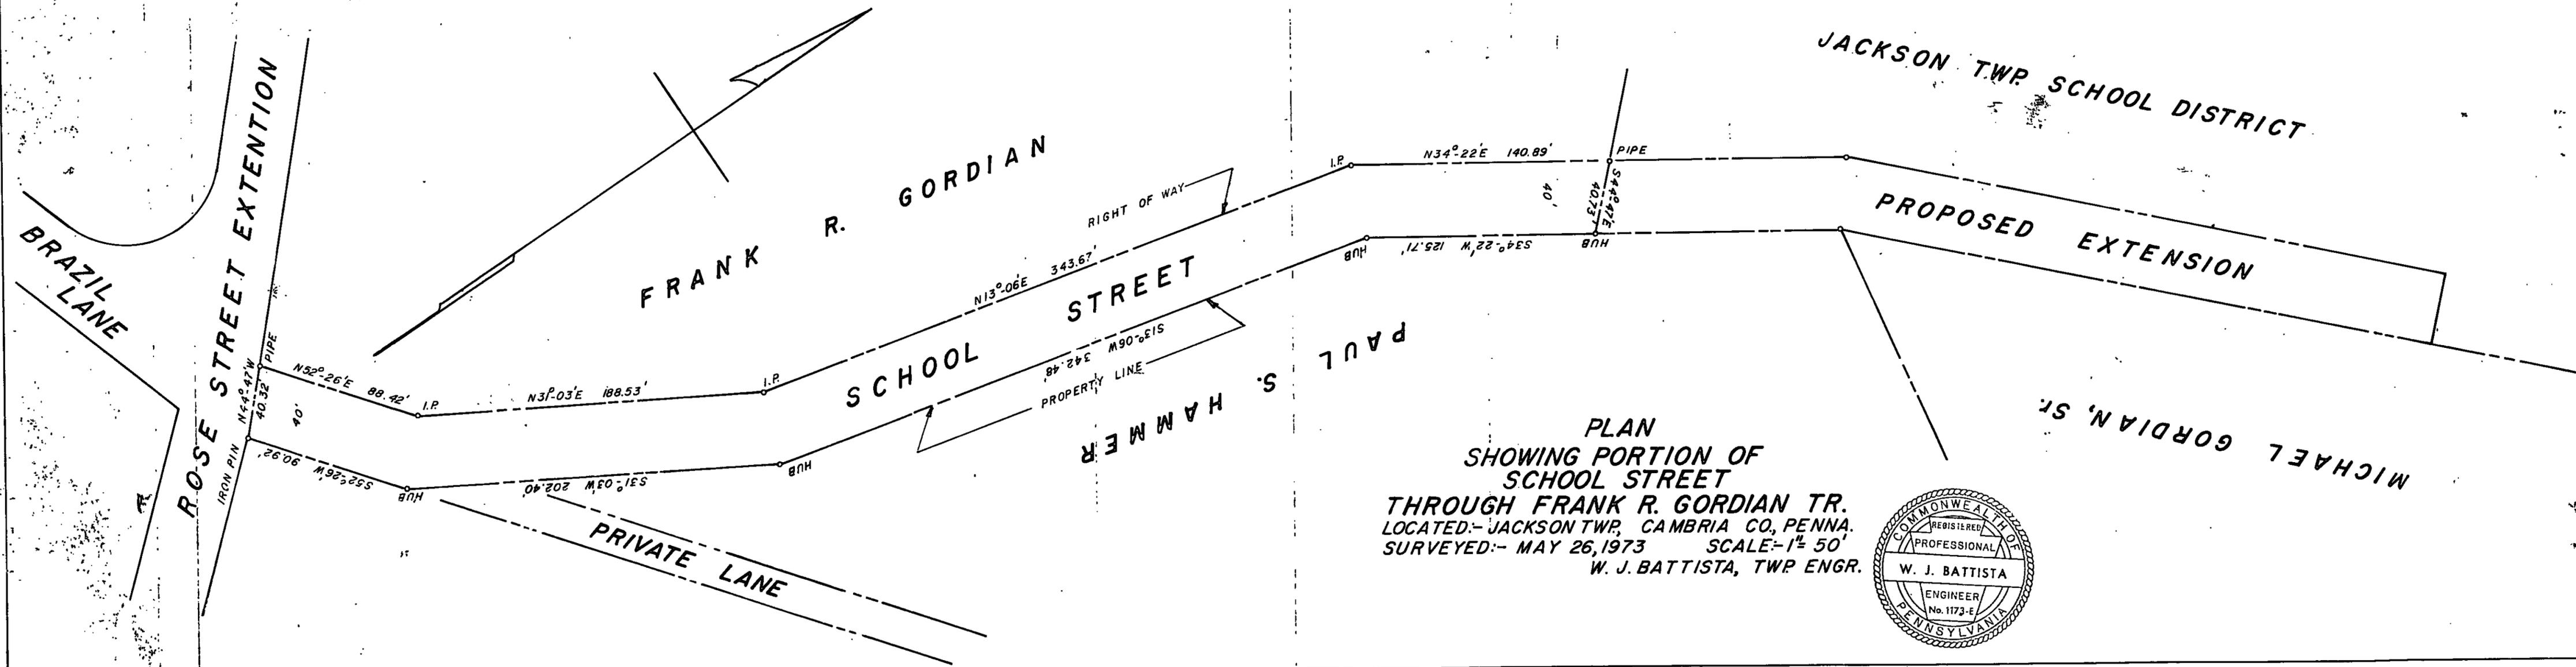


JACKSON TWP. SCHOOL DISTRICT

PROPOSED EXTENSION

MICHAEL GORDIAN, ST.

PLAN  
 SHOWING PORTION OF  
 SCHOOL STREET  
 THROUGH FRANK R. GORDIAN TR.  
 LOCATED:- JACKSON TWP, CAMBRIA CO, PENNA.  
 SURVEYED:- MAY 26, 1973 SCALE:- 1" = 50'  
 W. J. BATTISTA, TWP ENGR.

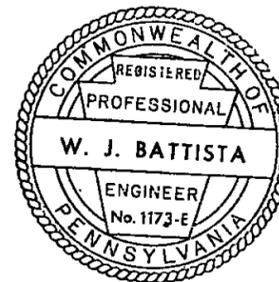

R.D.  
No. 5 *Dec.* Sessions, 1973

IN THE COURT OF COMMON PLEAS OF  
CAMBRIA COUNTY, PENNSYLVANIA  
CRIMINAL DIVISION

AN ORDINANCE LAYING OUT,  
OPENING AND ADOPTING A  
PUBLIC ROAD IN JACKSON  
TOWNSHIP, CAMBRIA COUNTY,  
PENNSYLVANIA, TO BE KNOWN  
AS SCHOOL STREET.

ORDINANCE NO. 34

LAW OFFICES  
MYERS, TAYLOR & PEDUZZI  
213 SOUTH CENTER STREET  
EBENSBURG, PENNSYLVANIA 15931

FILED  
CLERK OF COURTS  
CAMBRIA CO. PA.  
OCT 4 12 25 PM '73  
STEPHEN D. UBLACKOVICH  
CLERK OF COURTS