

Road Aht #3-1983

FILED  
CLERK OF COURTS  
CAMDEN, N.J.  
APR 3 3 50 AM '83

Copy to  
given  
to  
by  
Jury.

JACKSON TOWNSHIP  
CAMBRIA COUNTY  
PENNSYLVANIA

Rd. Met #3 - 1983

ORDINANCE NO. 60

AN ORDINANCE ACCEPTING THE DEDICATION OF A STREET KNOWN  
AS ROBIN TERRACE AND ORDAINING THE SAME AS A PUBLIC STREET.

The Township of Jackson hereby ordains as follows:

SECTION 1. That the dedication of a street known as Robin Terrace be  
and is hereby accepted and ordained as a public street.

SECTION 2. The description of said Robin Terrace, which is hereby  
ordained as follows:

BEGINNING at the intersection of the northerly Right Of Way line of Robin Terrace and the easterly Right Of Way line of legislative Route 52 said point being the southwesterly corner of lot 1 in the H. Kenneth and Alice Griffith Plan of L0ts; thence, North  $76^{\circ} - 01' - 45''$  East a distance of 158.27 feet to a point, thence, North  $61^{\circ} - 43' - 00''$  East a distance of 255.00 feet to a point; thence, to the right along a curve of radius 70 feet an arc length of 244.35 feet forming a cul-de-sac; thence, South  $81^{\circ} - 43' - 00''$  West a distance of 245.56 feet to a point; thence, South  $76^{\circ} - 01' - 45''$  West a distance of 171.90 feet to a point on the easterly Right Of Way line of legislative Route 52; thence, along Legislative Route 52 in a northerly direction by curve to the left of radius 2327.01 feet an arc length of 50.00 feet to a point the place of beginning.

The above described Right of Way includes the following portion dedicated for Park use.

BEGINNING at a point, said point being North  $28^{\circ} - 17' - 00''$  West a distance of 30 feet from the cul-de-sac radius point; thence, along a curve to the right of radius 30 feet an arc length of 104.72 feet to a point; thence, South  $81^{\circ} - 43' - 00''$  West a distance of 113.42 feet to a point, thence, North  $61^{\circ} - 43' - 00''$  East a distance of 113.42 feet to a point the place of beginning.

ORDAINED AND ENACTED this day 31 of March, 1983.


By, Jackson Township Bd. of Supervisors

David B. Albright  
Chairman

Brian McNeill  
Supervisor

Downy Cuyler  
Supervisor

ATTEST: Gail Hume  
Secretary

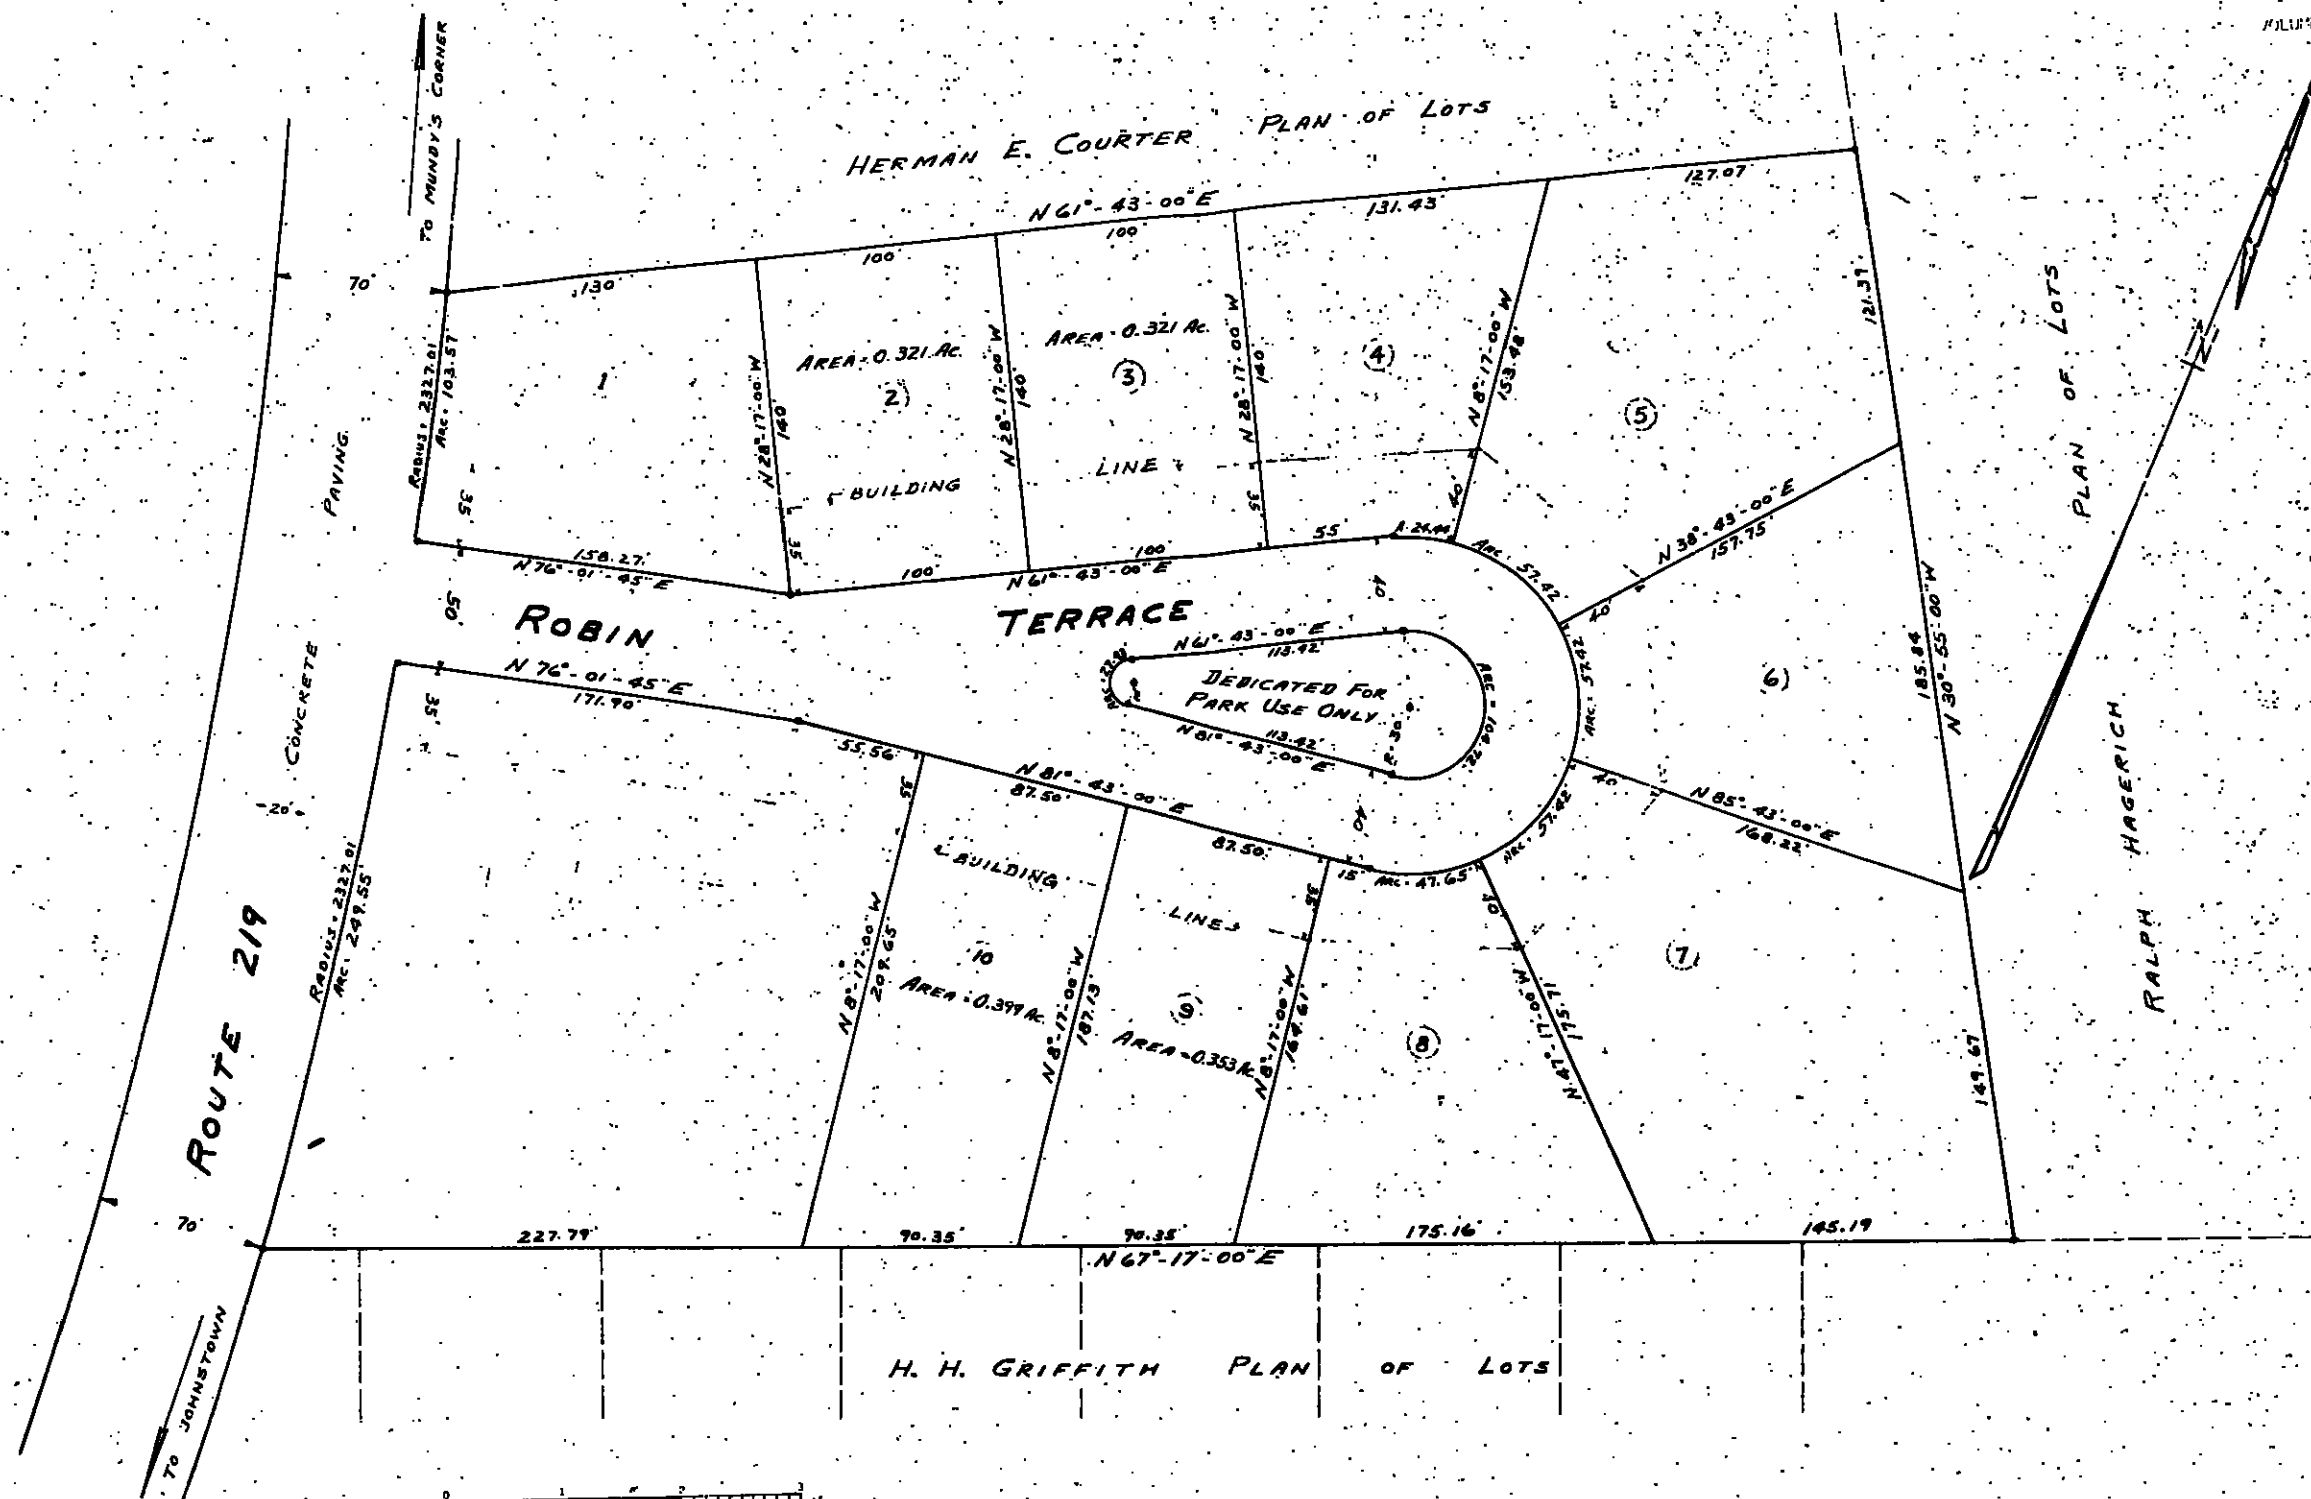

STATE OF PENNSYLVANIA  
COUNTY OF CAMBRIA

On this, the 10th day of August, 1960, before me, the undersigned officer, personally appeared H. Kenneth and Alice Griffith, known to me (or satisfactorily proven) to be the persons whose names are subscribed to the within instrument and acknowledged that they executed the same for the purposes therein contained.

IN WITNESS WHEREOF, I have hereunto set my hand and official seal.

*Richard P. Wilkinson*  
Richard P. Wilkinson  
Recorder of Deeds  
Cambria County, Pa.



APPROVED BY THE  
JACKSON TOWNSHIP SUPERVISORS

DATE: JULY 29, 1960 *Harry A. Leidy* PRES.  
*Paul Horner* SECY.  
*Wayne Horner*  
*Warren Smith*

PLAN OF LOTS  
AS LAID OUT BY

H. KENNETH & ALICE GRIFFITH  
SITUATE IN JACKSON TWP., CAMBRIA CO., PA.

SURVEYED BY

A. CALVIN GALBRAITH, P.E.  
JOHNSTOWN, PA.

SCALE: 1"=50'

JUNE 1960