

Richland Township Supervisors

RD #16, 1985

508 Luray Avenue
Johnstown, Pennsylvania 15904
Phone: (814) 266-2922

WALTER J. MATTERN, *Chairman*
PAUL J. SHILEY, *Vice Chairman*
MELVYN D. WINGARD, *Secretary*
JAMES EYLER, JR.
RALPH E. MULHOLLEN

PATRICK T. KINIRY, *Solicitor*
GEORGE WOLFE, *Manager*
RICHARD J. BOXLER, *Zoning and Codes Officer*

November 12, 1985

Cambria County Clerk of Courts
Ebensburg, PA 15931

RE: T317

Dear Sir:

Enclosed herewith is Richland Township Ordinance, No. 167, accepting Township Street 317, and a check, No. 2822, in the amount of \$13.50 for filing with the Cambria County Clerk of Courts.

Thank you.

Very truly yours,


Joyce Ripper,
Administrative Assistant

Enclosures (2)

11-13-85 Check was sent for \$13.50, we returned it & they are to send us one for \$15.00. If don't receive the check within a reasonable period of time call this office

FILED
CLERK OF COURTS
CAMBRIA CO. PA.
NOV 13 3 10 PM '85

R.D. No. 16, 1985

ORDINANCE NO. 767

AN ORDINANCE OF RICHLAND TOWNSHIP CAMBRIA COUNTY, PENNSYLVANIA STRAIGHTENING AND WIDENING TOWNSHIP ROAD T-317 AND FORMALLY ACCEPTING THE WIDENED PORTION OF SAID ROADWAY AS A PUBLIC STREET.

WHEREAS, the Richland Township Volunteer Firemen's Association by its Deed recorded in Cambria County Deed Book Volume 1154, Page 271, on August 13, 1985, and Richland Cemetery Association, by its Deed recorded in Cambria County Deed Book Volume 1154, Page 276, on August 13, 1985, granted and conveyed onto Richland Township a forty (40) foot right-of-way for Township Road T-317 in order to remove any ambiguity on public records as to the exact location of said road and to establish a uniform forty (40) foot width.

NOW THEREFORE, be it ordained and enacted and it is hereby ordained and enacted by the Board of Supervisors of Richland Township, Cambria County, Pennsylvania:

Section 1. Township Road T317, hereinafter described, portions of which were conveyed to Richland Township by Richland Cemetery Association and Richland Township Volunteer Firemen's Association for the purpose of straightening and establishing the width of said road is hereby accepted by Richland Township as a public road.

Section 2. The legal description of that portion of Township Road T-317 formerly accepted as a public road is as follows:

Beginning at a point on Scalp Avenue, at common corner

of land of Richland Township Volunteer Firemen's Association and land conveyed to Richland Township; thence along Scalp Avenue North 21° 13' 53" West 40.28 feet to a point at land of Richland Cemetery Association; thence along land of Richland Cemetery Association North 61° 57' 30" East 399.54 feet to a point; thence North 66° 49' 05" East 64.18 feet to a point; thence along land of Wilmore Coal Company South 20° 54' East 40.04 feet to a point; thence along land of Richland Township Volunteer Firemen's Association South 66° 49' 05" West 60.90 feet; thence South 61° 57' 30" West 402.62 feet to a point on Scalp Avenue, the place of beginning. Said land being shown on a Plan prepared by Richard J. Boxler, P.L.S. dated November 28, 1984, attached hereto and made a part hereof.

Section 3. All Ordinances, or parts thereof, inconsistent herewith are hereby repealed.

Section 4. This Ordinance shall take effect within five (5) days of enactment.

ORDAINED AND ENACTED this 11th day of November, 1965.

ATTEST:


TOWNSHIP OF RICHLAND

Melvin D. Singare By Walter J. Mattem
Secretary Chairman

1035 17 11 22

Nov 13 3 10 PM '85

FILED
CLERK OF COURTS
CAMBRIDGE CO. PA.

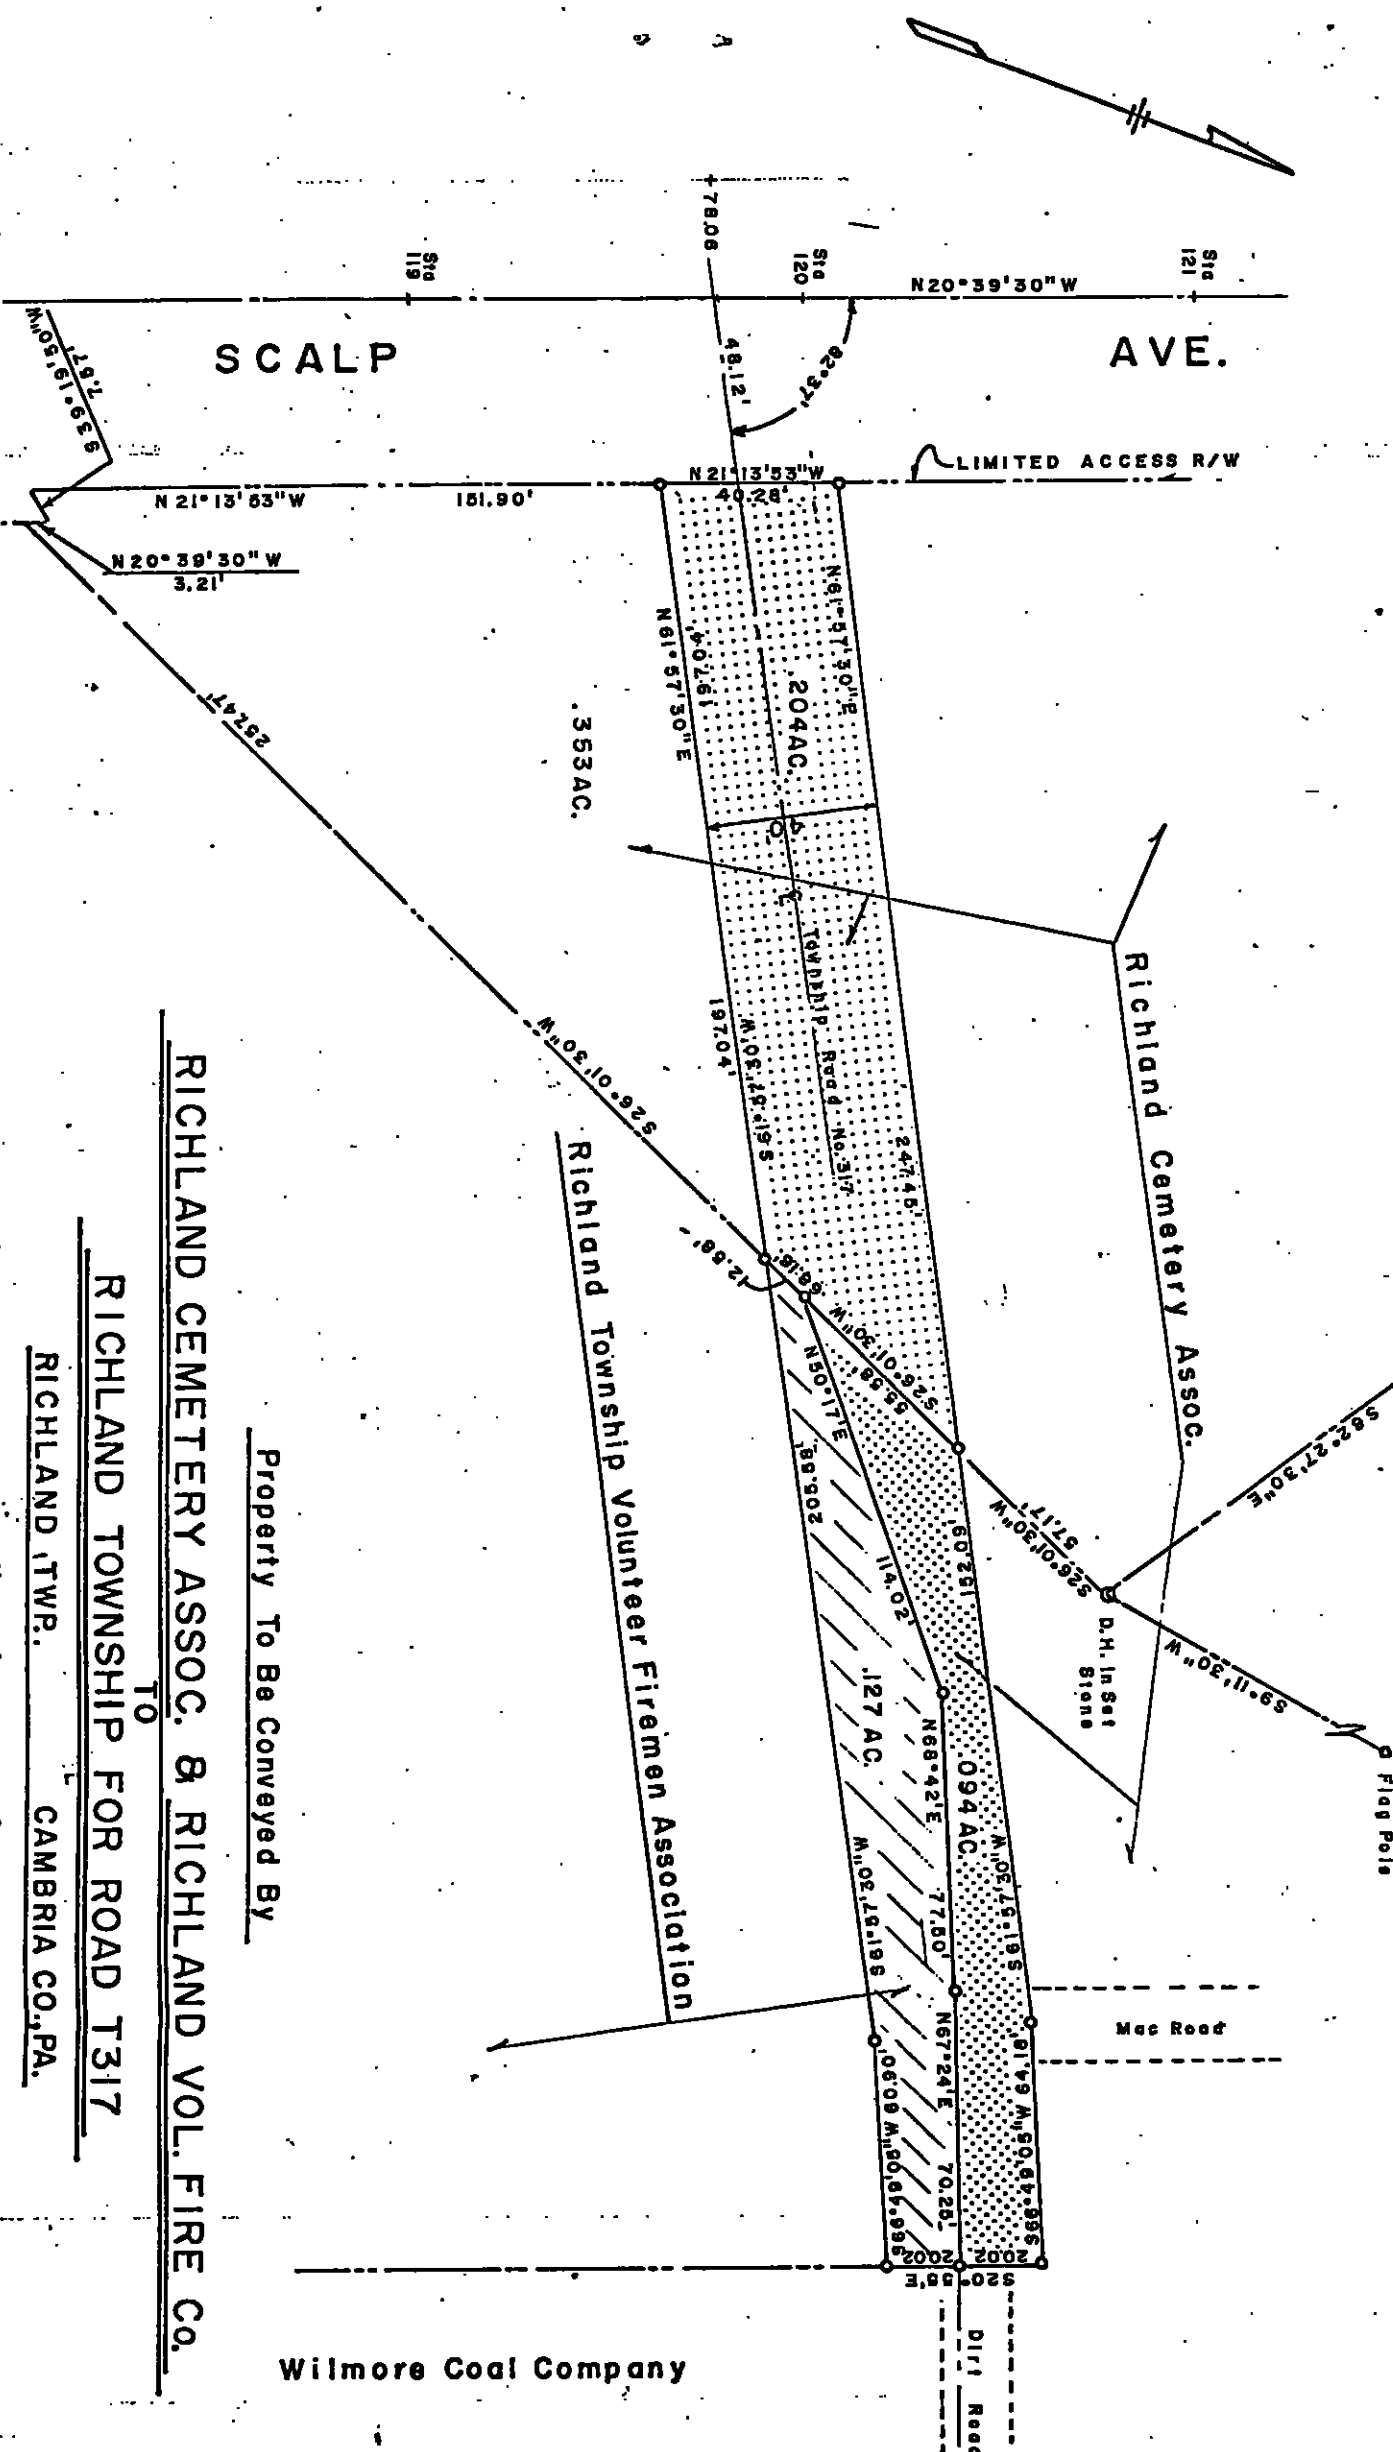

Property To Be Conveyed By
RICHLAND CEMETERY ASSOC. & RICHLAND VOL. FIRE CO.

TO
RICHLAND TOWNSHIP FOR ROAD T317

RICHLAND TWP. CAMBRIA CO., PA.

SCALE 1"=50' NOV. 28, 1984

RICHARD J. BOXLER, PLS

FILED
CLERK OF COURTS
CAMERON CO. TEX.
Nov 13 3 10 PM '85

ORDINANCE NO. 167

AN ORDINANCE OF RICHLAND TOWNSHIP CAMBRIA COUNTY, PENNSYLVANIA
STRAIGHTENING AND WIDENING TOWNSHIP ROAD T-317 AND FORMALLY
ACCEPTING THE WIDENED PORTION OF SAID ROADWAY AS A PUBLIC
STREET.

WHEREAS, the Richland Township Volunteer Firemen's Association by its Deed recorded in Cambria County Deed Book Volume 1154, Page 271, on August 13, 1985, and Richland Cemetery Association, by its Deed recorded in Cambria County Deed Book Volume 1154, Page 276, on August 13, 1985, granted and conveyed onto Richland Township a forty (40) foot right-of-way for Township Road T-317 in order to remove any ambiguity on public records as to the exact location of said road and to establish a uniform forty (40) foot width.

NOW THEREFORE, be it ordained and enacted and it is hereby ordained and enacted by the Board of Supervisors of Richland Township, Cambria County, Pennsylvania:

Section 1. Township Road T317, hereinafter described, portions of which were conveyed to Richland Township by Richland Cemetery Association and Richland Township Volunteer Firemen's Association for the purpose of straightening and establishing the width of said road is hereby accepted by Richland Township as a public road.

Section 2. The legal description of that portion of Township Road T-317 formerly accepted as a public road is as follows:

Beginning at a point on Scalp Avenue, at common corner

FILED
CLERK OF COURTS
CAMBRIA CO. PA.

Nov 29 1 16 PM '85

of land of Richland Township Volunteer Firemen's Association and land conveyed to Richland Township; thence along Scalp Avenue North 21° 13' 53" West 40.28 feet to a point at land of Richland Cemetery Association; thence along land of Richland Cemetery Association North 61° 57' 30" East 399.54 feet to a point; thence North 66° 49' 05" East 64.18 feet to a point; thence along land of Wilmore Coal Company South 20° 54' East 40.04 feet to a point; thence along land of Richland Township Volunteer Firemen's Association South 66° 49' 05" West 60.90 feet; thence South 61° 57' 30" West 402.62 feet to a point on Scalp Avenue, the place of beginning. Said land being shown on a Plan prepared by Richard J. Boxler, P.L.S. dated November 28, 1984, attached hereto and made a part hereof.

Section 3. All Ordinances, or parts thereof, inconsistent herewith are hereby repealed.

Section 4. This Ordinance shall take effect within five (5) days of enactment.

ORDAINED AND ENACTED this 11th day of November, 1985.

ATTEST:


TOWNSHIP OF RICHLAND

Melvin D. Hingard By Walter J. Natter
Secretary Chairman

RICHLAND TWP. SUPERVISORS

CERTIFIED COPY

DATE _____

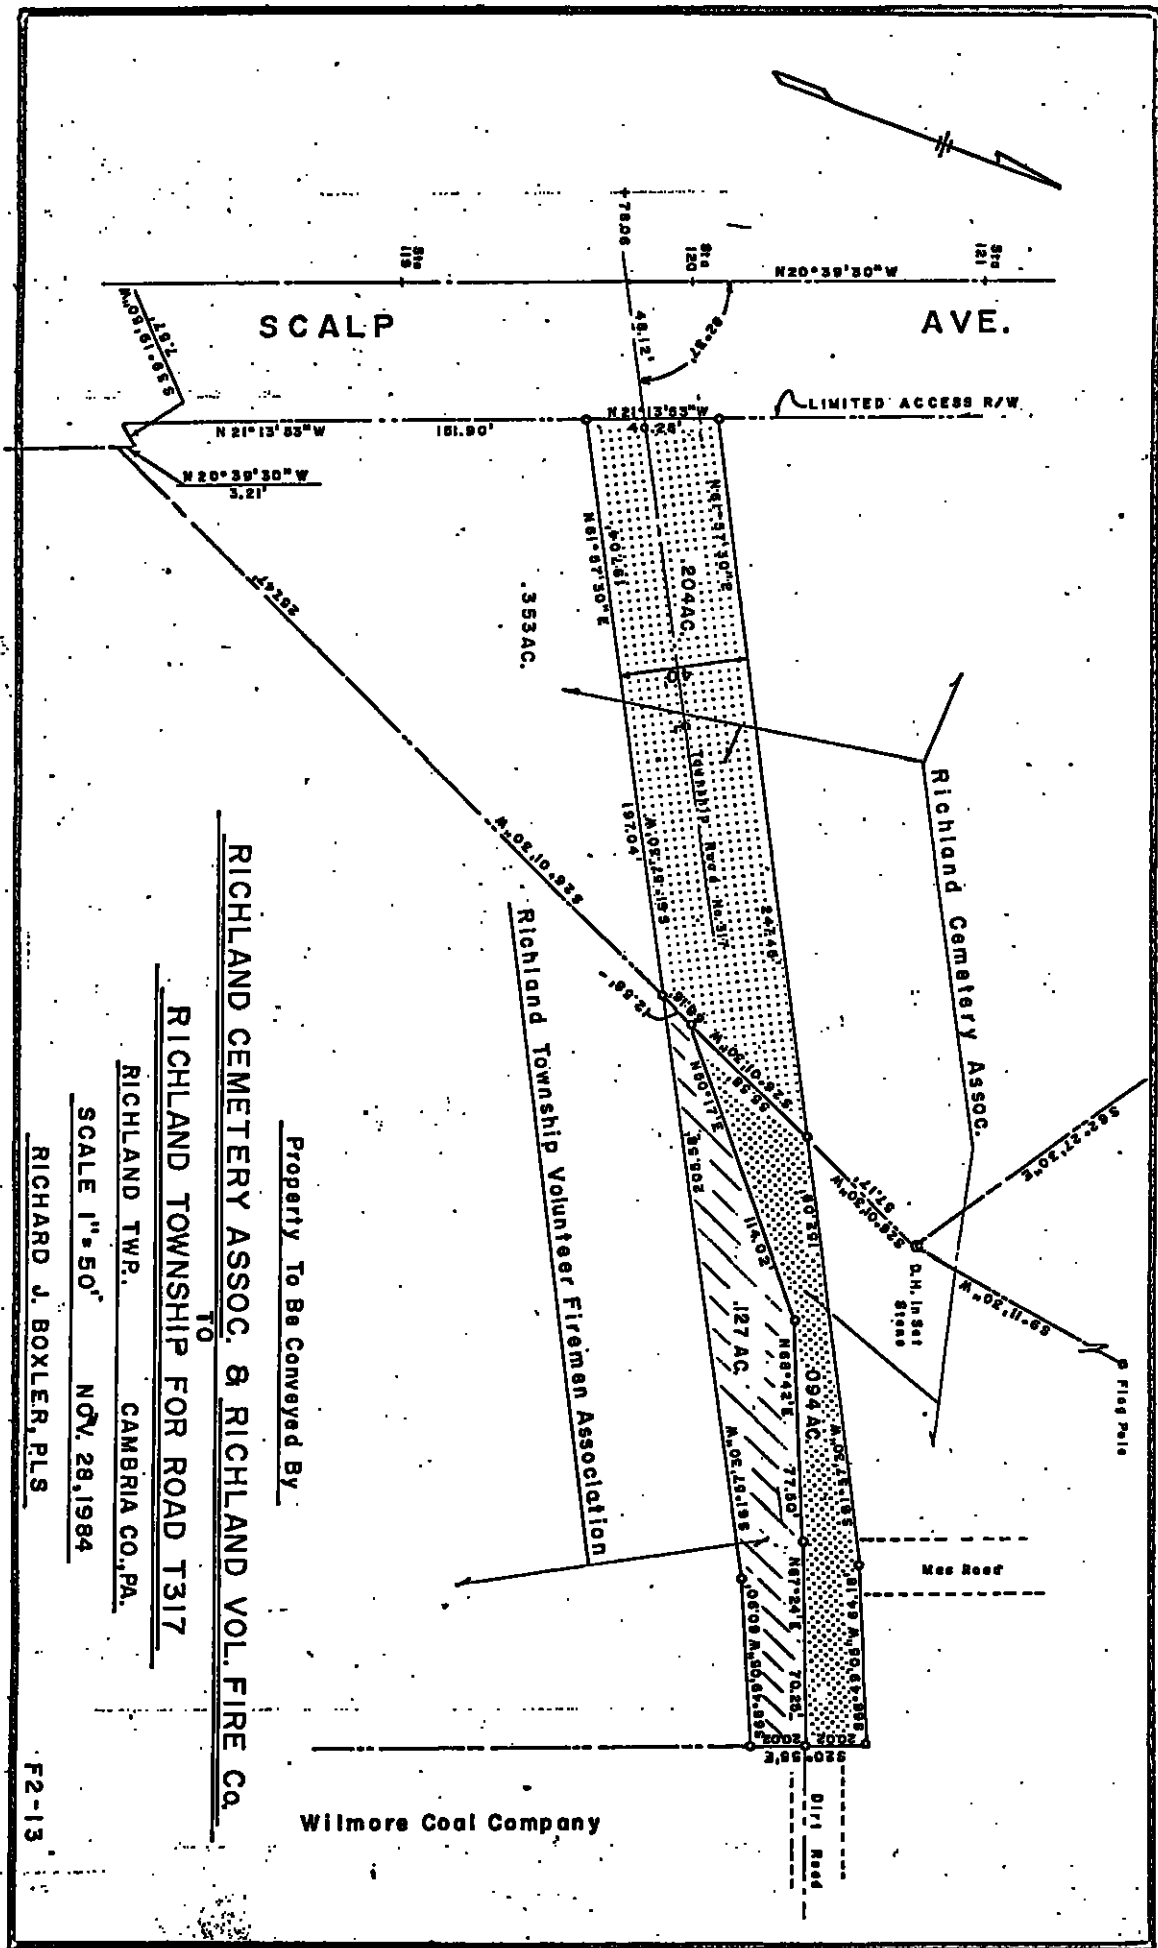

Property To Be Conveyed By

RICHLAND CEMETERY ASSOC. & RICHLAND VOL. FIRE CO.

TO
RICHLAND TOWNSHIP FOR ROAD 1317

RICHLAND TWP. CAMBRIA CO., PA.

SCALE 1"=50' NOV. 28, 1984

RICHARD J. BOXLER, PLS

F2-13