

3/10/92 15:00 filing fee

Mo. 04-92

TOWNSHIP OF CAMBRIA
CAMBRIA COUNTY
PENNSYLVANIA

ORDINANCE NO. 118

AN ORDINANCE LAYING OUT, OPENING, WIDENING, ADOPTING
AND ACCEPTING AS A PUBLIC ROAD IN THE
TOWNSHIP OF CAMBRIA, CAMBRIA COUNTY, PENNSYLVANIA
A CERTAIN PORTION-EXTENSION OF A ROAD COMMONLY
KNOWN AS NINTH STREET (TR 772)

FILED
CLERK OF COURTS
CAMBRIA CO. PA.
MAR 10 12 15 PM '92

WHEREAS, the Board of Supervisors of the Township of Cambria pursuant to the Second Class Township Code (53 P.S. 66101) has determined that it is necessary that the Township of Cambria formally open, lay out, accept and adopt as a public road a certain portion-extension of a road commonly known as Ninth Street (TR 772) located in the Township of Cambria, Cambria County, Pennsylvania; and,

WHEREAS, the Board of Supervisors of the Township of Cambria desires that the portion-extension of the road be known and designated as Ninth Street Extension.

NOW, THEREFORE, it is hereby ORDAINED AND ENACTED by the Board of Supervisors of the Township of Cambria, on behalf of the Township of Cambria, as follows:

SECTION 1: A portion-extension of a road commonly known as Ninth Street (TR 772) located in the Township of Cambria, Cambria County, Pennsylvania, shall be designated and known as Ninth Street Extension and is hereby laid out, opened, widened, adopted and accepted as a public road of the said Township.

SECTION 2: The portion - extension of the aforesaid road commonly known as Ninth Street (TR 772) and which, as aforesaid, is being designated and named Ninth Street Extension and which is being laid out, opened, widened, adopted and accepted as a public road is described as follows:

BEGINNING at an iron pin at the southwesterly corner of the intersection of Ninth Street and Weaver Avenue; thence, South 32 degrees 02' 00" East along the easterly rights of way lines of Lots 963, 965, 967, 969 and 971 on the Plan of Colver and a 14 foot unnamed alley and property owned by the Cambria Township Water Authority, a distance of 450 feet to an iron pin; thence from said iron pin, South 32 degrees 02' 00" East through lands now owned by the Cambria Township Water Authority and the Township of Cambria (formerly of Nancy A. Seesholtz and Katherine A. Sidum et al), 393 feet (more or less) to a point in lands of the Township of Cambria (formerly of Katherine A. Sidum et al); thence, North 57 degrees 58' 00" East 50 feet to an iron pin on the westerly line of lands of the Cambria Township Water Authority (formerly of Colver Water Company); thence along the said westerly line of land of the Cambria Township Water Authority, North 32 degrees 03' 12" West 492.56 feet to an iron pin on the southerly right of way line of Long Avenue and at the southeasterly intersection of line of Long Avenue and Ninth Street Extension; thence, along and through the intersection of Long Avenue and Ninth Street Extension, North 32 degrees 02' 00" West 350' to an iron pin on the southerly line of Weaver Avenue and at the southeasterly corner of the intersection of Weaver Avenue and Ninth Street; thence South 57 degrees 58' 00" West 50' to an iron pin, being the place of beginning.

Ninth Street Extension is as sketched onto a map/survey which is attached hereto and made a part hereof, the original map/survey being prepared by C.P.S. Survey's Inc., dated July 1991.

SECTION 3: The Board of Supervisors of the Township of Cambria hereby authorizes appropriate officials and employees of the Township to post signs on the aforesaid road indicating the name of the said road as herein given.

SECTION 4: The Secretary of the Township of Cambria is directed to file a copy of this Ordinance together with the necessary drafts/surveys of the road with the Office of the Clerk

of Courts of Cambria County, Pennsylvania, and with the appropriate officials of the Commonwealth of Pennsylvania.

ENACTED AND ORDAINED by the Board of Supervisors of the Township of Cambria, Cambria County, Pennsylvania, this 21st day of February, 1992.

TOWNSHIP OF CAMBRIA
BY:

Fred Sauger
Fred Sauger, Chairman Of The Board Of Supervisors

Robert Shook
Robert Shook, Supervisor


David Hoover
David Hoover, Supervisor

ATTEST:

Norma Zimmerman
(Secretary)

I hereby certify this to be a true and exact copy of Ordinance No. 118, whereby the Township of Cambria lays out, opens, widens, adopts, and accepts as a public road in the Township of Cambria a certain portion-extension of a road commonly known as ninth street (TR-772) in Colver, adopted on Feb. 24, 1992 at the Board of Supervisors of Cambria Township, Cambria County, PA regular meeting.


Norma Zimmerman
Norma Zimmerman
Secretary-Treasurer

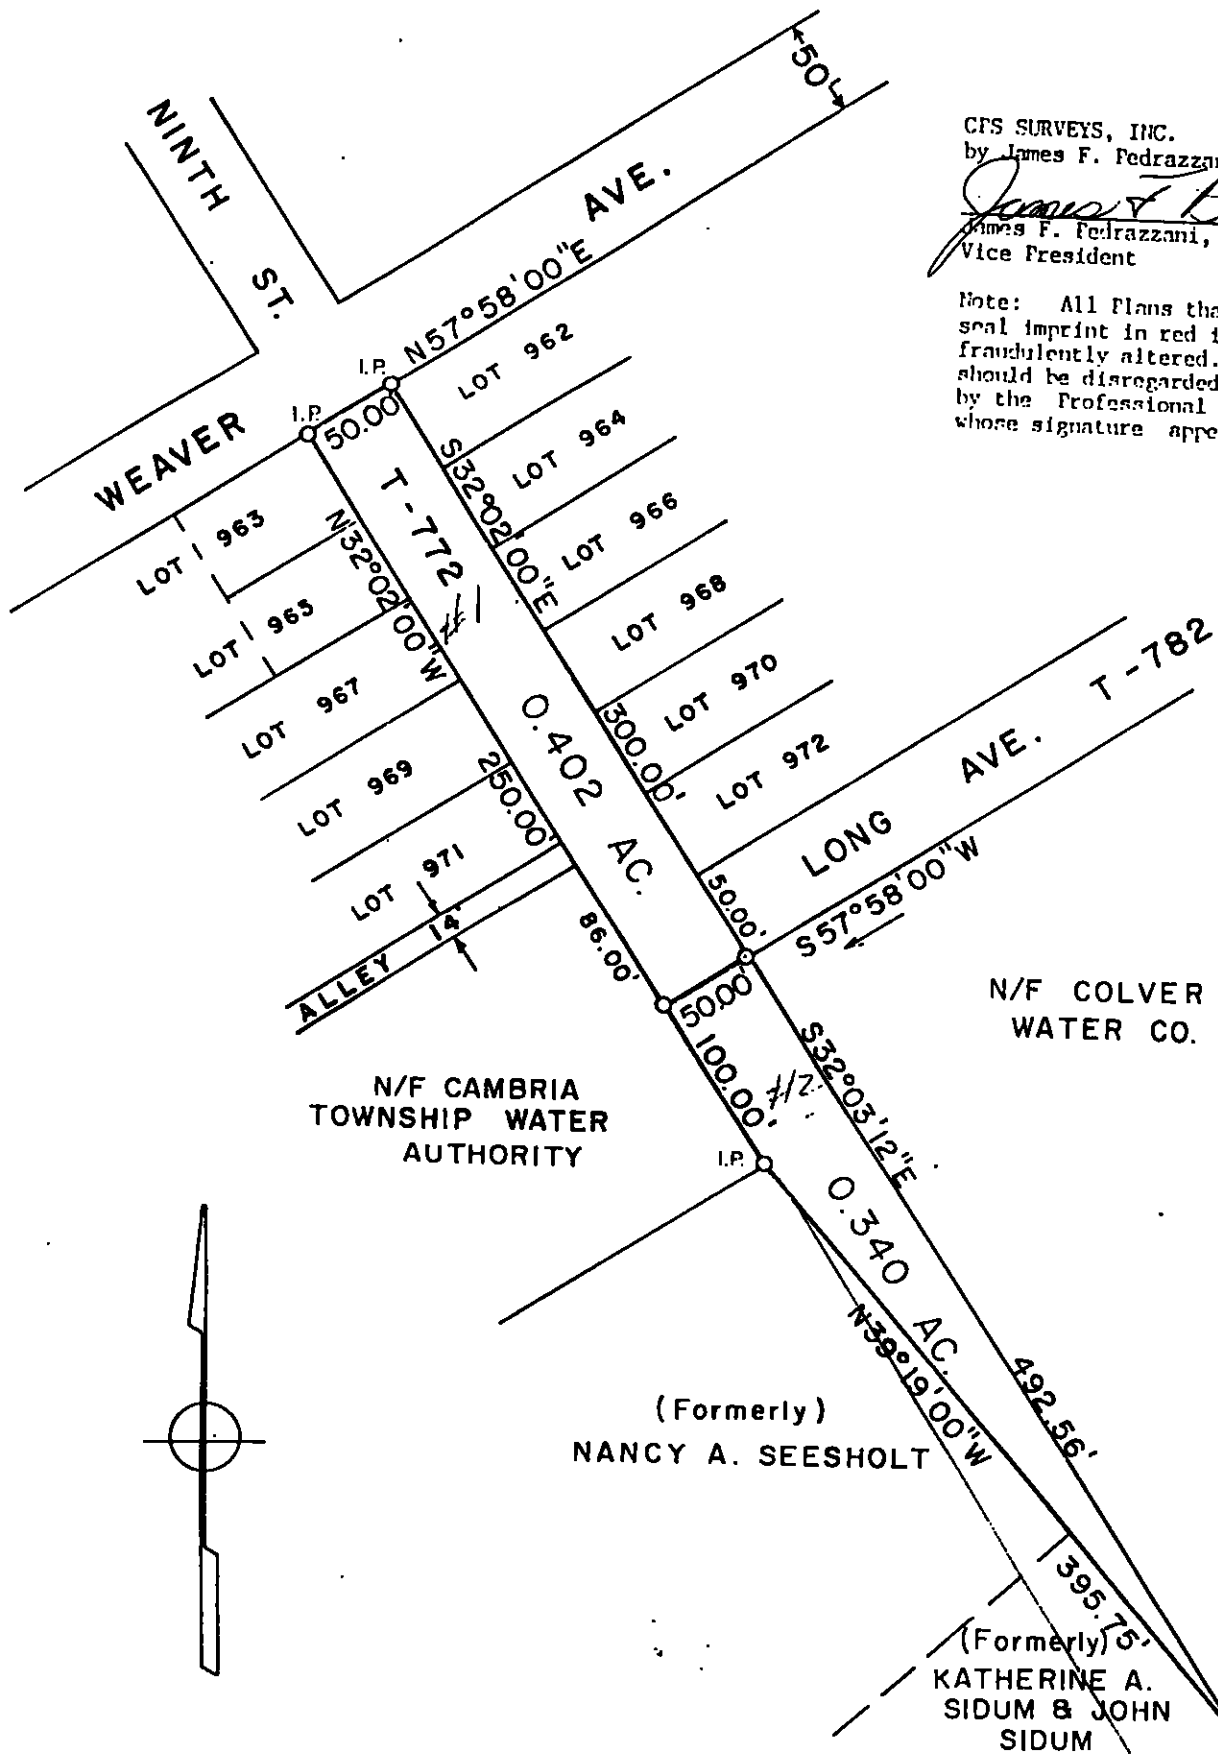

CPS SURVEYS, INC.
by James F. Pedrazzani

James F. Pedrazzani
James F. Pedrazzani, P.L.S.
Vice President

Note: All Plans that do not show a seal imprint in red ink may have been fraudulently altered. All information should be disregarded unless verified by the Professional Land Surveyor whose signature appears above.

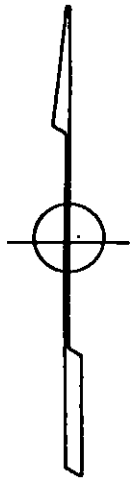

PLAN SHOWING SURVEY OF NINTH STREET

SITUATE IN
VILLAGE of COLVER

CAMBRIA COUNTY

SCALE: 1"=100'

CAMBRIA TOWNSHIP
PENNSYLVANIA

JULY 1991

PREPARED BY

CPS SURVEYS INC.
EBENSBURG, PENNSYLVANIA

N/F
KATHERINE A.
& JOHN
SIDUM