

#1 Dec. Session 1945

PETITION OF THE
SUPERVISORS OF WEST
TAYLOR TOWNSHIP FOR
APPROVAL OF THE ADOPT-
TION OF A TOWNSHIP
HIGHWAY

MARLIN B. STEPHENS
Attorney and Counselor at Law
JOHNSTOWN, PA.

Filed 12/10/45

IN THE COURT OF QUARTER SESSIONS OF CAMBRIA COUNTY, PENNSYLVANIA

PETITION OF THE SUPERVISORS OF
WEST TAYLOR TOWNSHIP FOR APPROVAL OF THE ADOPTION OF A TOWNSHIP
HIGHWAY.

TO THE HONORABLE JUDGES OF SAID COURT:

The petition of the Supervisors of West Taylor Township, Cambria County, Pennsylvania, respectfully represents:

FIRST

That the residents, citizens and property owners of West Taylor Township residing along a section of road known as Wild Cat Road have petitioned the Supervisors of West Taylor Township to adopt, take over and maintain the said section of road as a Township Highway, and

SECOND

The said section of road has been laid out and dedicated to the public use by the original Grantors and adjoining property owners and has been so used for many years, but the West Taylor Township Supervisors have never formally adopted the same as a Township Highway.

THIRD

The said section of the road known as the Wild Cat Road and desired to be adopted as a Township Highway is located as follows:

Beginning at a point on the Township Highway, known as the Wild Cat Road, and the common boundary line of lands owned by Cambria Iron Company, Ed Wolford, Ribblet and Bowser; thence extending in a general North Easterly direction a width of fifty (50) feet along an arc two hundred fifty and eighteen hundredths (250.18) feet to a point; thence continuing fifty (50) feet in width along an arc one hundred eighty-two

and fifty-three hundredths (182.53) feet to a point; thence continuing a width of fifty (50) feet North forty-four (44) degrees seventeen (17) minutes East a distance of one hundred (100) feet to a point; thence continuing fifty (50) feet in width along an arc one hundred ninety-one and forty-four hundredths (191.44) feet to a point; thence continuing a width of fifty (50) feet North three (3) degrees twenty/^{three}(23) minutes East one hundred fifty-five (155) feet to a point; thence continuing a width of fifty (50) feet along an arc one hundred forty-two and ninety-two hundredths (142.92) feet to a point; thence continuing a width of fifty (50) feet North thirty-nine (39) degrees thirty-two (32) minutes West a distance of ninety-four and nine hundredths (94.09) feet to a point; thence continuing a width of fifty (50) feet along an arc one hundred forty-six and fifty-six hundredths (146.56) feet to a point; thence continuing a width of fifty (50) feet North nine (9) degrees thirty-two (32) minutes West a distance of one hundred five (105) feet to a point and end of dedication.

The entire length of said right of way to be fifty (50) feet in width and to be laid out as shown upon the plan dated July 7, 1945 prepared for West Taylor Township Supervisors and approved by the adjoining property owners as drawn by L. R. Owen, Engineer; a copy of which is hereto attached and made a part hereof.

FOURTH

That the Supervisors of West Taylor Township are desirous of adopting the said section of road, known as the Wild Cat Road, so as to better meet and serve the needs of the citizens, residents and tax payers of West Taylor Township, Cambria County, Pennsylvania and the traveling public.

FIFTH

That the said Supervisors of West Taylor Township have passed a resolution adopting said section

STATE OF PENNSYLVANIA)
COUNTY OF CAMBRIA)

SS:

Personally appeared before me, the subscriber, H. E. DISHONG, ELMER D. ADAMS and JOHN A. STOMBARGH, who being duly sworn according to law depose and say that they are the Supervisors of West Taylor Township and that the facts set forth in the foregoing petition are true and correct to the best of their knowledge and belief.

H. E. Dishong.

Sworn and subscribed to
before me this 16th day
of October, 1945.

Elmer D. Adams.

John A. Stombargh

Chas. H. Lowman J.D.
My Comm. Ex. 1st Mon. Jan. 1950

AGREEMENT

This agreement dated this _____
day of October, 1945 by and between WEST TAYLOR TOWNSHIP, Cambria
County, Pennsylvania

AND

WILLARD PRITT, ET UX, FRANK ROVAN, ET UX, WALTER E. HAZEL, ET UX,
ALBON F. SELDERS, ET UX, and THEODORE A. SANDER, ET UX, being all
of the adjoining and abutting property owners along that section
of road known as Wild Cat Road in West Taylor Township, Cambria
County, Pennsylvania, have for and in consideration of the sum
of one (\$1.00) dollar to us in hand paid, a receipt whereof is
hereby acknowledged, do hereby convey, grant, release, quit claim
and forever discharge any and all right, title or interest we
may have in the right of way proposed and laid out according to
the plan of L. R. Owen, Engineer, dated July 7, 1945 for West
Taylor Township Supervisors for the adoption of Wild Cat Road as
a Township high way, and further, we hereby release, quit claim
and forever discharge the said West Taylor Township from any
claim whatsoever for damages arising from the laying out and
construction of said high way within said right of way.

WEST TAYLOR TOWNSHIP
SUPERVISORS

Oliver D. Adams (SEAL)

H. E. Dickerson (SEAL)

John C. Stomberg (SEAL)

____ (SEAL)

____ (SEAL)

Willard Pritt (SEAL)

Grace Pritt (SEAL)

Frank Rovani (SEAL)

Kathryn Rovani (SEAL)

Walter E. Hazel (SEAL)

Armin E. Hazel (SEAL)

Albon F. Selders (SEAL)

Beatrice M. Selders (SEAL)

Theodore A. Sanders (SEAL)

Mary R. Sanders (SEAL)

STATE OF PENNSYLVANIA)
COUNTY OF CAMBRIA)

SS:

Personally appeared before me,
the subscribers hereto,

who being duly sworn according to law depose and say that the
foregoing is their act and deed and that they desire the same to
be recorded as such.

Sworn and subscribed to
before me this 16th day
of October, 1945.

Chas. St. Lowman J.D.
Mag. Comm. Ex. 1st Mar. Jan. 1950

DECREE OF COURT


NOW, THIS 10th day of Dec., ~~September~~

1945, the foregoing petition having been read and duly considered, and it appearing to the Court that the Supervisors of West Taylor Township are desirous of adopting a section of road know as Wild Cat Road as a Township Highway, and it appearing to the Court that it is for the best interests of the residents, citizens and tax payers of West Taylor Township as well as the traveling public to have the said section of Wild Cat Road adopted as a Township Highway.

IT IS, THEREFORE, ORDERED AND DECREED that the adoption as a Township Highway of the said Wild Cat Road located as follows: Beginning at a point on the Township Highway, known as the Wild Cat, Road, and the common boundary line of lands owned by Cambria Iron Company, Ed Welford, Ribblet and Bowser; thence extending in a general North Easterly direction a width of fifty (50) feet along an arc two hundred fifty and eighteen hundredths (250.18) feet to a point; thence continuing fifty (50) feet in width along an arc one hundred eighty-two and fifty-three hundredths (182.53) feet to a point; thence continuing a width of fifty (50) feet North forty-four (44) degrees seventeen (17) minutes East a distance of one hundred (100) feet to a point; thence continuing fifty (50) feet in width along an arc one hundred ninety-one and forty-four hundredths (191.44) feet to a point; thence continuing a width of fifty (50) feet North three (3) degrees twenty (20) minutes East one hundred fifty-five (155) feet to a point; thence continuing a width of fifty (50) feet along an arc one hundred forty-two and ninety-two hundredths (142.92) feet to a point: thence continuing a width of fifty (50) feet North thirty-nine (39) degrees thirty-two (32) minutes West a distance of ninety-four and nine hundredths (94.09) feet to a

point; thence continuing a width of fifty (50) feet along an arc one hundred forty-six and fifty-six hundredths (146.56) feet to a point; thence continuing a width of fifty (50) feet North nine (9) degrees thirty-two (32) minutes West a distance of one hundred five (105) feet to a point and end of dedication, all of which is shown on the blueprint hereto attached and made a part hereof, is approved and the said road is hereby a Township Highway and a part of the Highway System of WestTaylor Township and is under the care and responsibility of the Supervisors of West Taylor Township.

BY THE COURT:

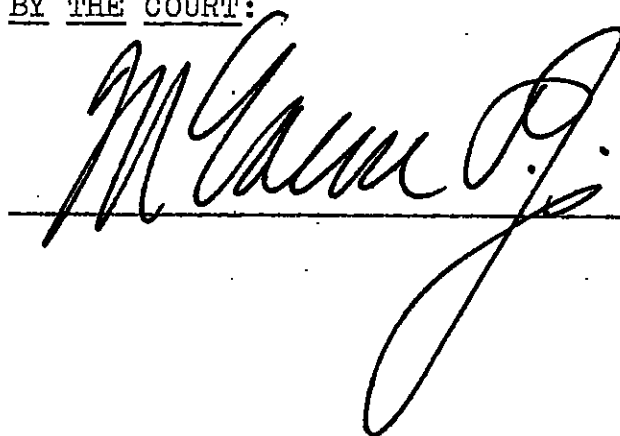A handwritten signature in dark ink, appearing to read "McGinnis", is written over a horizontal line. The signature is fluid and cursive, with a large loop at the end.

Not Microfilmed

RD# 1 Dec. 1945

Commonwealth of Penna.
County of Cambria } S.S.


Personally appeared before me a Justice of the Peace in and for said District, all the owners of real estate abutting on this highway, who being duly affirmed, depose and say that they are the owners of the real estate as shown hereon, and that they hereby dedicate to public use for Highway purposes, the several strips of real estate abutting on this highway and that the said dedications are their several acts and deeds, and they desire the same to be recorded as such.

Witness my hand and Justice Seal
this 21st day of August 1945
Chas. J. Thompson Justice of the Peace

My Commission Expires 1st M/V Jan. 1950

Willard Pratt	Seal
Frank Moran	0
Walter Hazel	20
Albert E. Jelders	10
Thaddeus A. Sanders	10

Seal

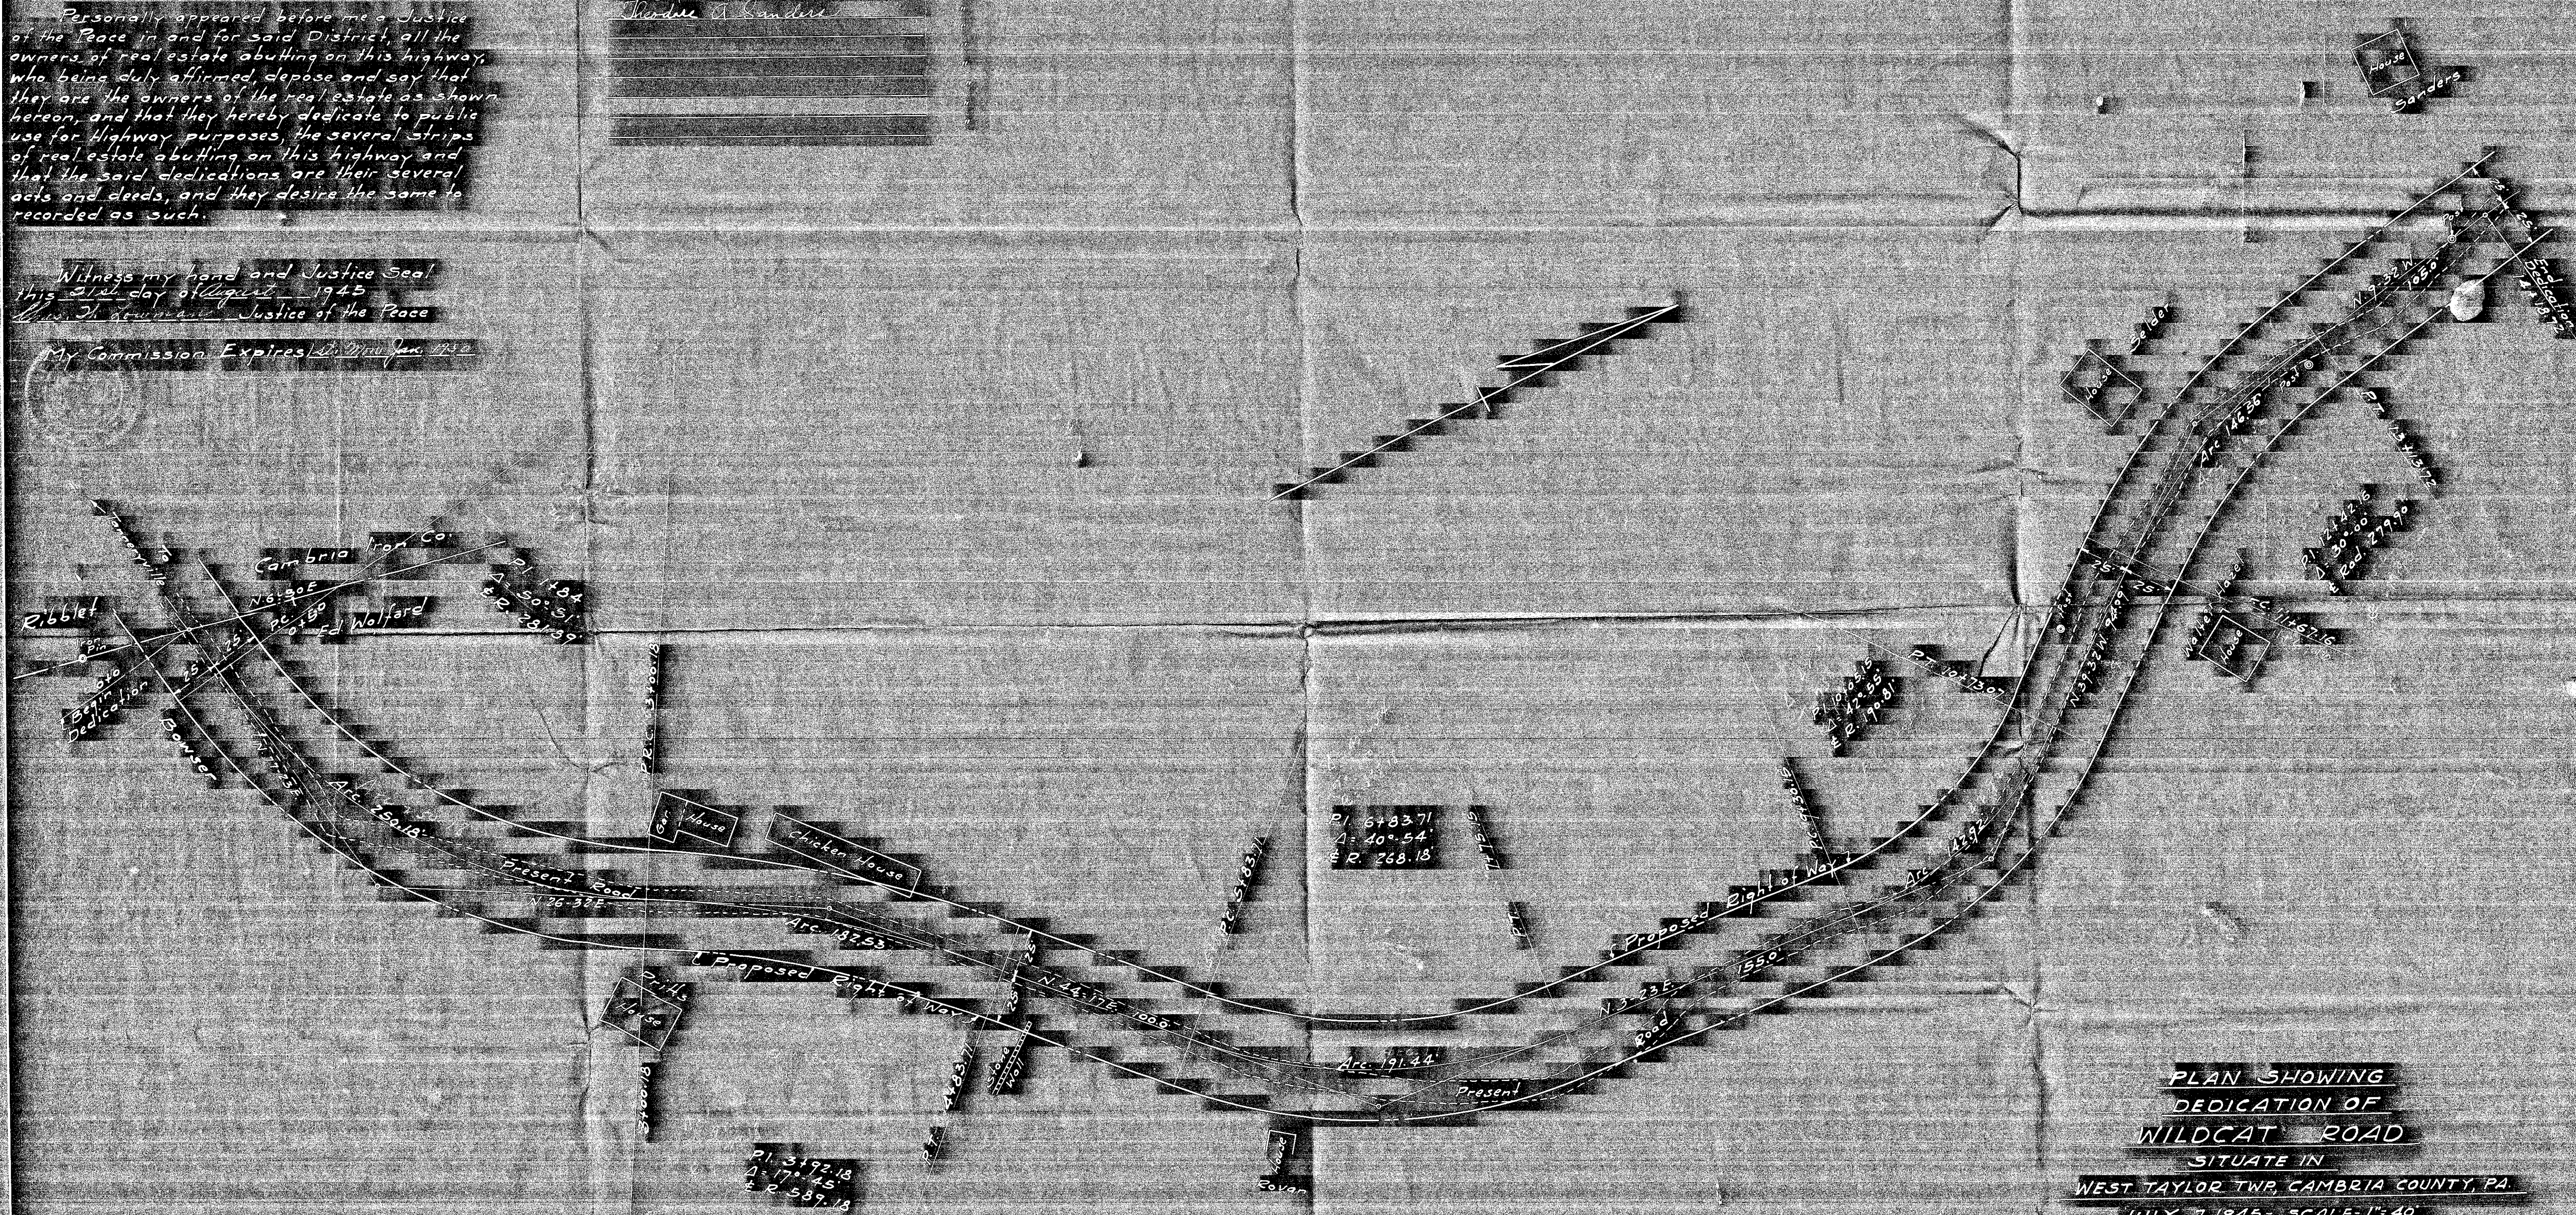

PLAN SHOWING
DEDICATION OF
WILDCAT ROAD
SITUATE IN
WEST TAYLOR TWP, CAMBRIA COUNTY, PA.
JULY 7, 1945 - SCALE - 1" = 40'
L.R. OWEN, ENGR. - SURVEY BY H.V. BOSSLER