

PETITION

TO THE TOWNSHIP SUPERVISORS OF THE TOWNSHIP OF EAST TAYLOR, COUNTY OF CAMBRIA AND STATE OF PENNSYLVANIA:

Your Petitioners, being the majority in interest of the owners of properties through whose land the proposed public road hereinafter described passes, or upon whose land it abuts, hereby petition the Township Supervisors as follows:

1. To open and lay out a public road beginning at a point on the westerly boundary line of Pennsylvania State Highway Route #219, (leading from Johnstown to Mundy's Corner), and extending in a southwesterly direction through or along lands of Anton Kruse, Milan Tomasevich, Norman D. Good, Kathryn Campbell Hilosky, Mary E. Sand-Brasalt, Herman Varner, Harold E. Parks, John P. Quinn, William H. Ochenrider, Edgar S. Campbell, Wilbur J. Boring, William McLaren, Lonnie Stiffler, Earl M. Bettner, Trustees of Greek Orthodox Cemetery, Oliver F. Shaffer, ^{Edgar S. Campbell} to a point opposite the residence of ~~Edgar S. Campbell~~; said proposed public road being approximately .65 of a mile in length. Said proposed public road does not extend through any burial ground, cemetery, or any ground occupied by a building used as a place for public worship, or as a public or parochial school, or educational or charitable institution, or seminary.

2. That the land through which the proposed public road passes is not a dedicated Plan of Lots.

3. That the proposed road follows the course of a Private Lane, known as the Angus-Killen-Shaffer Lane, which has been continuously in use for more than fifty years.

4. That the proposed public road is situate wholly within the boundary lines of the Township of East Taylor, County of Cambria and State of Pennsylvania.

5. That the proposed road is necessary for the public convenience, and that your Petitioners now labor under great hardship and inconvenience.

WHEREFORE, your Petitioners pray your Honorable Township Supervisors to enact, ordain, survey, lay out and open as a public highway the hereinabove described road.

And they will ever pray, etc.

residing at _____

Harold E. Parks residing at R. 1, Conemaugh, Pa.
Margaret E. Parks residing at R. 1, Conemaugh, Pa.
Edgar J. Campbell residing at R.D. #1 Conemaugh Pa
Elizabeth R. Campbell residing at R.D. 1 Conemaugh Pa
Earl M. Bittner residing at Box 291 R.D. Conemaugh Pa
Catherine A. Bittner residing at R.D. 1 Conemaugh, Pa
Ronald J. Maser residing at R.D. 1 Conemaugh, Pa
Mary C. Maser residing at R.D. #1 Conemaugh, Pa.
William J. Boring residing at R.D. #1 Conemaugh Pa
Martha K. Boring residing at R.D. #1 Conemaugh, Pa.
William M. Lora residing at R.D. 1 Conemaugh Pa
Lillian A. McLaren residing at R.D. 1 Conemaugh Pa
Oliver F. Shaffer residing at R.D. 1 Conemaugh Pa
Catherine Campbell Hilkey residing at R.D. 1 Conemaugh Pa.
Mary Land Bressat residing at R.D. #1 Conemaugh Pa
Mary Moore residing at R.D. #1 Conemaugh Pa
Thos. Hagerich residing at R. 1369 Varner Ave.
Lucy Hagerich residing at R. 1369 Varner Ave.
Herman Varner residing at R.D. #1 Conemaugh Pa
Meda Varner residing at R.D. 1 Conemaugh, Pa.
Sylvia Loom residing at R.D. 1 Conemaugh, Pa.
Charles Loom residing at R.D. 1 Conemaugh, Pa
Mildred Good residing at R.D. 1 Conemaugh Pa.
Norman Delbert Good Conemaugh Pa R.D. 1

Philip Bucciak

#1 Cadder ally

William H. Ochenider

R.D. #1 Box 297-A Conemaugh Pa.

Elaine Ochenider

R.D. #1 Box 297-A Conemaugh Pa.

John P. Dura

600 Napuka St Johnstown Pa.

PETITION

In the matter of:

A public road in East Taylor Township

(Angus-Killen-Shaffer Lane)

HARRY ELLSWORTH SIMMONS
ATTORNEY-AT-LAW
UNITED STATES NATIONAL BANK BLDG.
JOHNSTOWN, PA.

NOTICE

Notice is hereby given by the Township Supervisors of the Township of East Taylor, County of Cambria and State of Pennsylvania, that there has been presented to the said Township Supervisors a Petition signed by a majority in interest of the owners of properties through whose land the hereinafter described proposed public road passes, or upon whose land it abuts; the said Petition requests the Township Supervisors of East Taylor Township to take over and lay out as a public road the lane formerly known as Angus-Killen-Shaffer Lane, extending from the westerly boundary line of Pennsylvania State Highway Route #219 in a southwesterly direction to a point opposite the residence of Edgar S. Campbell. That the Township Supervisors will meet at the Township Shed, (at Goods Corner), on the - - - 15th - - - day of August, 1952, being more than ten days hence, where and when all parties interested may appear and be heard.

TOWNSHIP SUPERVISORS
EAST TAYLOR TOWNSHIP
CAMBRIA COUNTY

Blair H. Thomas

John Blawie, Jr.

Kenneth Kuiper

Dated: July 25 - 1952

Exhibit 2

RESOLUTION

On motion of Kenneth Kipfel, seconded by John Boice Jr.,
and duly passed, it was

RESOLVED that the Petition of the majority in interest of the owners of properties through whose land the proposed public road known as Angus-Killen-Shaffer Lane passes or upon whose land the proposed road abuts, having been presented and considered, the prayer of the Petition is granted and the said road is hereby ordained a public highway and shall be open as such after being surveyed and laid out by the Township Engineer of a width of thirty-three feet.

I hereby certify that the above is a true copy of the Resolution shown on the Minute Book for August 15, 1952.

Blair H. Thomas
Secretary, Township Supervisors
East Taylor Township
Cambria County, Pennsylvania

Dated August 15 - - -, 1952.

EXHIBIT 3

NOTICE

Notice is hereby given by the Township Supervisors of the Township of East Taylor, County of Cambria and State of Pennsylvania, that there has been passed by the said Township Supervisors, a Resolution to take over and lay out as a public road the Lane formerly known as Angus-Killen-Shaffer Lane extending from the westerly boundary line of Pennsylvania State Highway Route #219 in a southwesterly direction to a point opposite the residence of Oliver F. Shaffer. Said proposed public road being approximately .65 of a mile in length. The said Resolution to take over and lay out as a public road the said lane formerly known as Angus-Killen-Shaffer Lane was passed at a meeting of the Township Supervisors held on the - - - 15th - - - day of August, 1952, and a written report thereof, together with a draft and survey of the said public road fixing the width thereof and noting the improvements along the line thereof, and the names of the owners of properties through which the same shall pass, and whereon it shall abut will be filed in the office of the Clerk of the Court of Quarter Sessions on the second day of September, 1952. Any citizen or freeholder of the Township of East Taylor may, within thirty days after the filing of the report in the office of the Clerk of the Court of Quarter Sessions, upon entering of sufficient surety, file exceptions to the report of the Township Supervisors, together with a Petition for a review.

TOWNSHIP SUPERVISORS
EAST TAYLOR TOWNSHIP
CAMBRIA COUNTY

Blair H. Thomas
Josiah Blawie Jr.
Kenneth Keiper

Ex. 11-5

Filed Oct. 6, 1952

WAIVER

We, the undersigned residents of the Township of East Taylor, County of Cambria and State of Pennsylvania, being the owners of land through which a new public road passes, are the owners of land upon which the said public road abuts, said road being formerly known as Angus-Killen-Shaffer Lane, hereby waive and release any and all claim or claims for damages for the taking over and opening of the said public road.

Harold B. Parks residing at R1, Conemaugh, Pa.
Margaret B. Parks residing at R1, Conemaugh, Pa.
Edgar L Campbell residing at R.D.#1 Conemaugh Pa
Elizabeth R Campbell residing at R.D. / Conemaugh
Earl m Bethur residing at R.D.1 Conemaugh Pa
Catherine A. Bethur residing at R.D.1 Conemaugh Pa
Donald J. Moser residing at R.D.1 Conemaugh Pa
Mary C. Moser residing at R.D.#1 Conemaugh, Pa.
Wilbur Boring residing at R.D.#1 Conemaugh Pa.
Martha K. Boring residing at R.D.#, Conemaugh, Pa.
William M McLaren residing at R.D.#, Conemaugh, Pa.
Lillian a. McLaren residing at R.D.#, Conemaugh, Pa.
Oliver F. Shaffer residing at R.D.#1 Conemaugh Pa
Catherine Campbell residing at R.D.1 Conemaugh Pa.
Mary Land-McCarrat residing at R.D.#1 Conemaugh Pa
Mary Moore residing at R.D.#1 Conemaugh, Pa
Shirley Hagerich residing at R. 1.369 Varner Ave.
Lucy Hagerich residing at R. 1.369 Varner Ave.

Herman Varner residing at R.D. #1 Conemaugh, Pa.
Freda Varner residing at R.D. 1 Conemaugh, Pa.
Sylvia Lawner residing at R.D. 1 Conemaugh, Pa.
Charles Lawner residing at R.D. 1 Conemaugh, Pa.
Mildred Good residing at R.D. 1 Conemaugh, Pa.
Norman Delbert Good residing at R.D. 1 Conemaugh, Pa.
Philip Bursick #1 Coldes ally

William H. Ochensider R.D. #1 Box 297A. Conemaugh, Pa.
Elaine Ochensider R.D. #1 Box 297A Conemaugh, Pa.
John T. Quinn 600 Napoleon St Johnstown Pa.

WAIVER

In the matter of:

A public road in East Taylor Township

: (Angus-Killen-Shaffer Lane)

HARRY ELLSWORTH SIMMONS
ATTORNEY-AT-LAW
UNITED STATES NATIONAL BANK BLDG.
JOHNSTOWN, PA.

IN THE COURT OF QUARTER SESSIONS OF CAMBRIA COUNTY, PENNSYLVANIA

In the matter of:

No. 3 ^{Sept.} ~~December~~ Sessions, 1952

The opening and laying out of a
public road in East Taylor Township
under the Act of July 10, 1947,
P. L. 1481, as amended.

REPORT OF TOWNSHIP SUPERVISORS OF EAST TAYLOR TOWNSHIP,
CAMBRIA COUNTY, PENNSYLVANIA

TO THE HONORABLE, THE JUDGES OF THE ABOVE COURT:

The Township Supervisors of the Township of East Taylor, County of Cambria and State of Pennsylvania, by their attorney and solicitor, Harry E. Simmons, Esq., makes report as follows:

1. That a Petition to open and lay out a public road located wholly within the Township bearing signature of a majority in interest of the owners of property through whose land the proposed road passes or upon whose land it abuts, was presented to the Township Supervisors at a regular meeting. A copy of the Petition being hereto attached and marked Exhibit 1.
2. That ten days notice to the property owners affected thereby of the time and place when and where all parties interested might be heard was given by the Township Supervisors. A copy of the said notice being hereto attached and marked Exhibit 2.
3. That after hearing on the said Petition and after consideration by the Township Supervisors, a Resolution of the Township Supervisors was duly passed to exercise the power conferred upon the said Township Supervisors by Act of the General Assembly to open and lay out said public road and fixing the width thereof at thirty-three feet. A copy of the said Resolution being hereto attached and marked Exhibit 3.
4. The Township Engineer was directed to make a survey of the proposed road and prepare a draft noting the improvements along the line thereof and the names of the owners of property through which the said road passes or upon which it abuts. A copy of the said draft being attached hereto and marked Exhibit 4.

5. That after the passage of the said Resolution mentioned in Paragraph 3 of this report, notice thereof was given by handbills posted in conspicuous places along the line of the proposed public road. A copy of the said handbill being hereto attached and marked Exhibit 5.

6. That an agreement has been made between the Township Supervisors and the parties through whose property the proposed public road passes or upon whose land it abuts, whereby compensation for any damages caused by the opening and laying out of the said road have been waived. A copy of the waiver, signed by a majority of the parties in interest being hereto attached and marked Exhibit 6.

Respectfully submitted,

Harry E. Simmons
Solicitor for Township Supervisors of
East Taylor Township.

IN THE COURT OF QUARTER SESSIONS OF CAMBRIA COUNTY, PENNSYLVANIA

In the matter of:

No. 3 ^{Sept}~~December~~ Sessions, 1952

The opening and laying out of a
public road in East Taylor Township
under the Act of July 10, 1947,
P. L. 11481, as amended.

ORDER

AND NOW, Dec. 29, 1952, the foregoing Report of the Township Supervisors of the Township of East Taylor, County of Cambria and State of Pennsylvania, having been filed in the office of the Clerk of Courts for a period of thirty days and no exceptions or petitions for review having been filed by any person interested,

IT IS ORDERED AND DECREED that the road formerly known as Angus-Killen-Shaffer Lane, as shown by the Plan of Proposed Highway from Pennsylvania State Highway Route #219 to a point opposite the residence of Oliver F. Shaffer, as surveyed by Gray and Applein, Engineers, on July —, 1952, shall be taken over by the Township Supervisors of East Taylor Township and becoming part of the system of public roads of said Township, as provided by the Act of Assembly of July 10, 1947, P. L. 11481, as amended.

BY THE COURT:

Wesley R. Griffith *Wesley R. Griffith*

IN THE COURT OF QUARTER SESSIONS OF
CAMBRIA COUNTY, PENNSYLVANIA

No. 3 ^{Sept} December Sessions, 1952

In the matter of:



The opening and laying out of a
public road in East Taylor Township
under the Act of July 10, 1947,
P. L. 1481, as amended.

REPORT OF SUPERVISORS
ORDER

Filed - 11/11/52

HARRY ELLSWORTH SIMMONS
ATTORNEY-AT-LAW
UNITED STATES NATIONAL BANK BLDG.
JOHNSTOWN, PA.

Ord # 3 Sept. 1952
Nat Microfilm

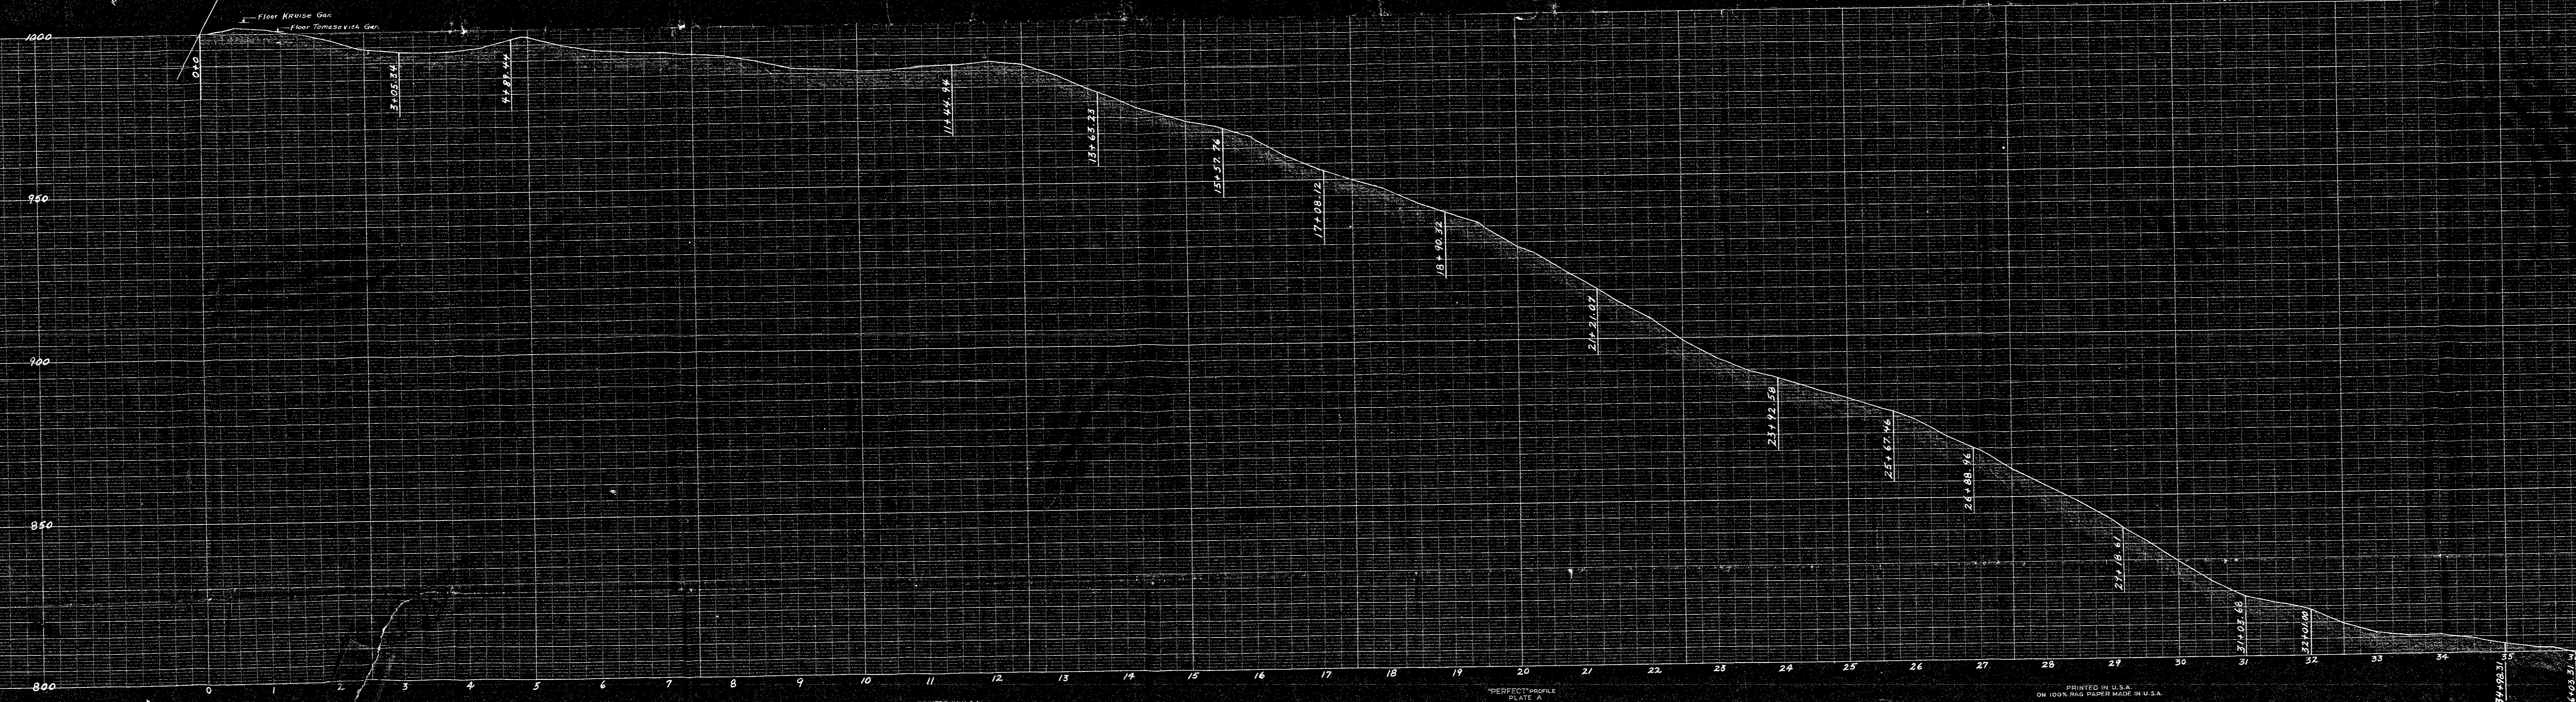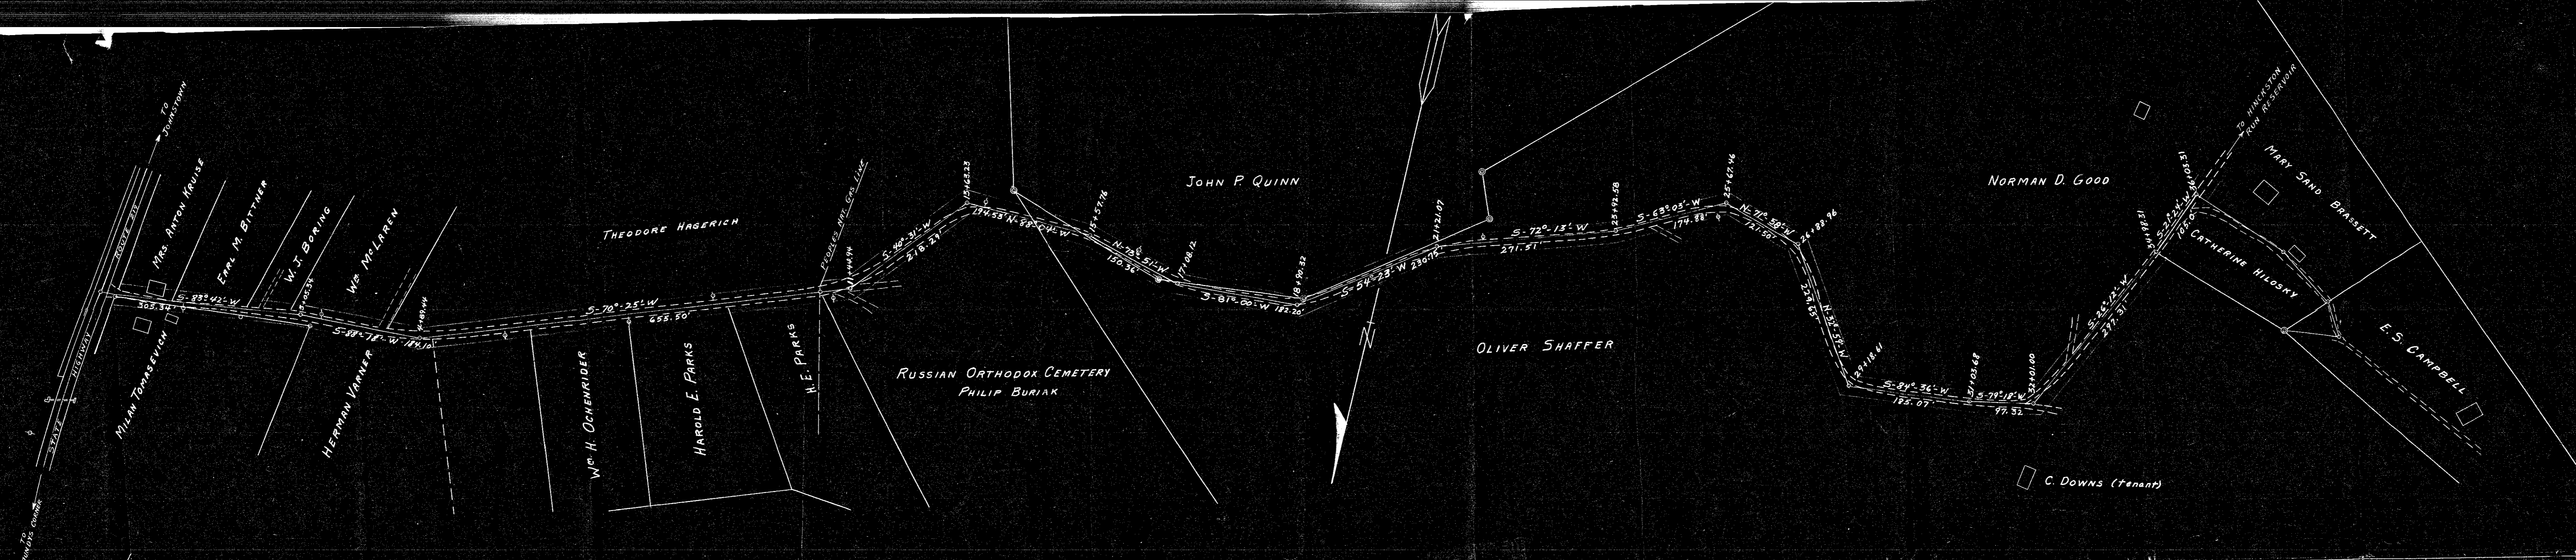

EAST TAYLOR TWP. CAMBRIA CO., PA.
ROADS
 PLAN AND PROFILE OF ROAD FROM
 STATE RTE. #219 TOWARD HINCKSTON RESERVOIR
 GRAY & CLAFLIN, ENGRS.
 JOHNSTOWN, PA.

SCALE: PLAN - 1"=100'
 PROFILE - HOR. 1"=100'
 VERT. 1"=20'

JULY, 1952

5-1-161

PERFECTED PROFILE
 PLATE A
 EUGENE DIETZGEN CO.

PRINTED IN U.S.A.
 ON 100% RAG PAPER MADE IN U.S.A.

PERFECTED PROFILE
 PLATE A
 EUGENE DIETZGEN CO.

PRINTED IN U.S.A.
 ON 100% RAG PAPER MADE IN U.S.A.

PERFECTED PROFILE
 PLATE A
 EUGENE DIETZGEN CO.

PRINTED IN U.S.A.