


Rat Microfilmed  
RD#3

June 1921

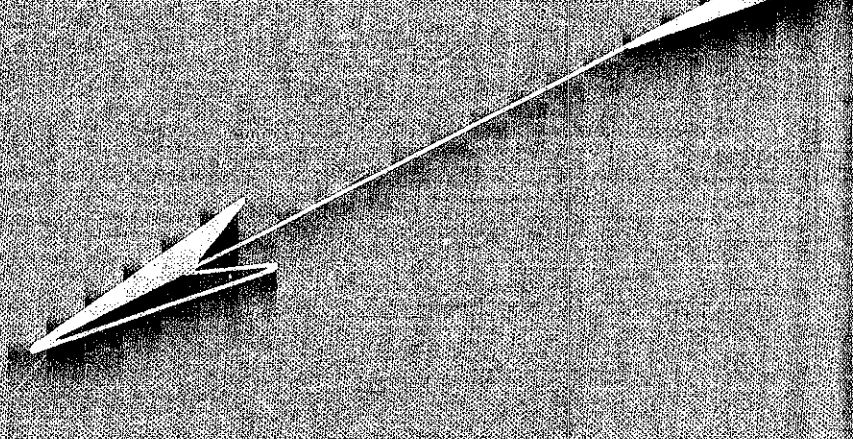



# PROPOSED TOWNSHIP ROAD

SITUATE IN SUMMERHILL TWP. CAMBRIA CO. PENNA.

AUG. 20 1921

JOHNSTOWN, PA.

COURT ORDER

NO. 3 JUNE SESSION 1921

SCALE 1 IN. = 40 FT.

OWEN & PLUMMER INC.

ENGINEERS



L. ROWEN

PHIL CAUFFIEL

DIXON TOMB

VIEWERS



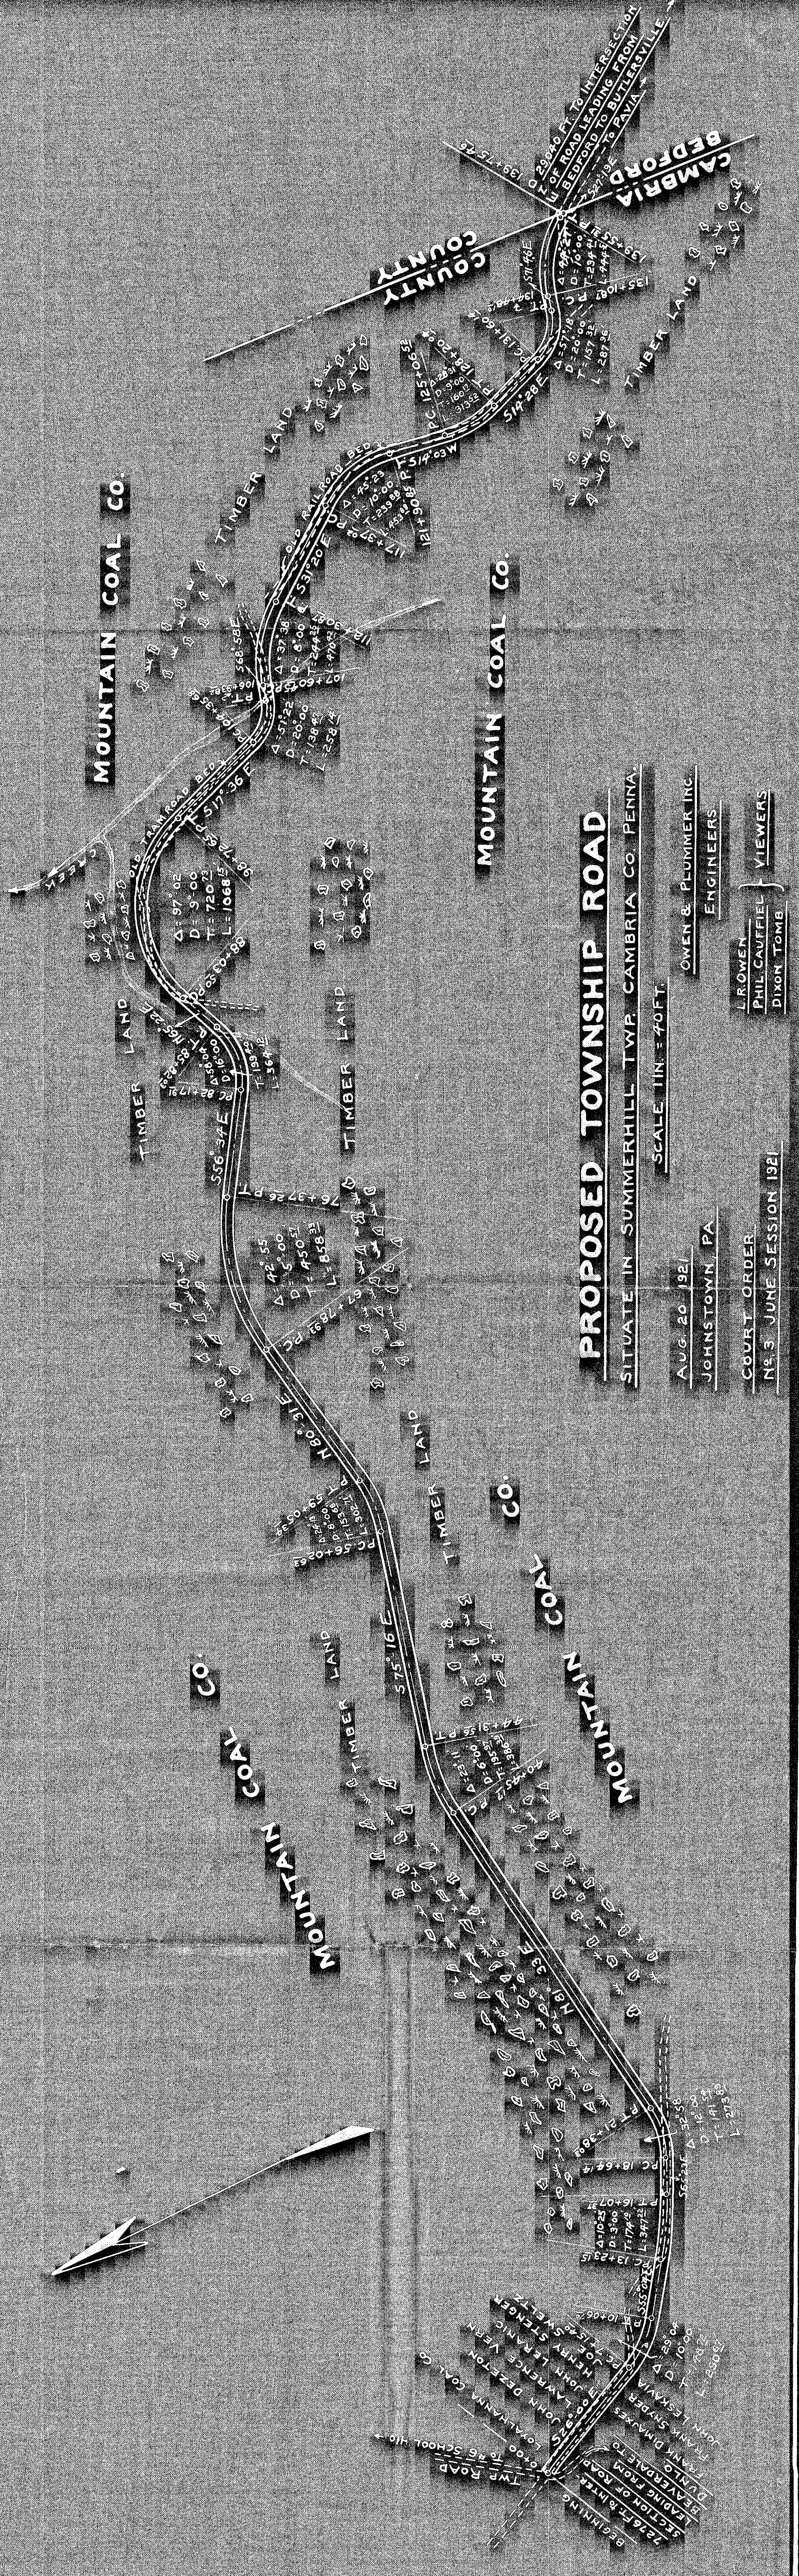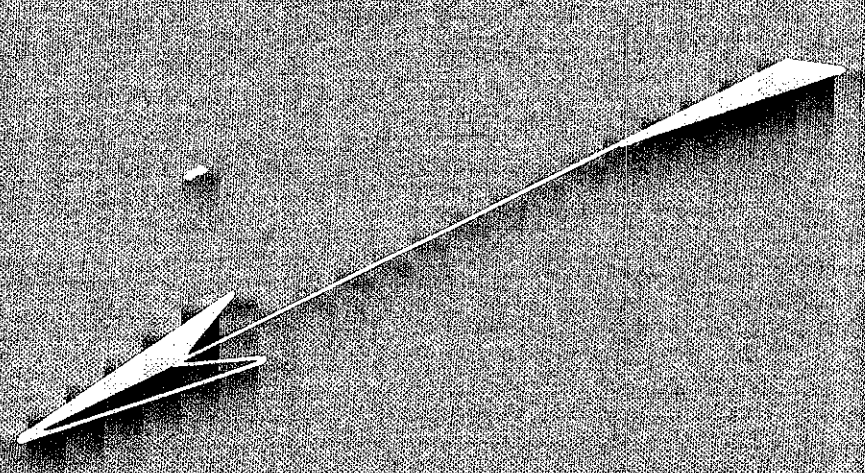

# PROPOSED TOWNSHIP ROAD

SITUATE IN SUMMERHILL TWP. CAMBRIA CO. PENNA.

SCALE 1 IN. = 40 FT.

AUG. 20, 1921  
JOHNSTOWN, PA.  
COURT ORDER  
No. 3 JUNE SESSION 1921

OWEN & PLUMMER, INC.  
ENGINEERS  
L. ROWEN  
PHIL CAUFFIEL  
DIXON TOMB  
VIEWERS



Rat Microfilmed

RD#3

June 1921

No. 3 June Sessions 1921.

IN THE COURT OF QUARTER SESSIONS  
OF CAMBRIA COUNTY, PENNA.

the petition of

In the matter of the residents of  
Summerhill Township, Cambria County,  
to lay out a public road.

BOND

Now, June 8, 1921, within bond  
approved.

Reuben Caves

Filed 13 June 1921.

SHETTIG & NELSON

ATTORNEYS-AT-LAW

EBENSBURG, PENNA.



Box 71  
Onnalinda

KNOW ALL MEN BY THESE PRESENTS, That we, Joseph Maticic and Frank Mikolic, residents and citizens of Summerhill Township, in the County of Cambria, and State of Pennsylvania, are held and firmly bound unto the Commonwealth of Pennsylvania in the sum of ONE HUNDRED DOLLARS, lawful money of the United States of America, to which payment well and truly to be made and done, we bind ourselves and each of us, our and each of our heirs, executors and administrators, firmly by these presents. Sealed with our seals and dated the 6<sup>th</sup> day of June, A.D., 1921.

WHEREAS, application has been made to the Court of Quarter Sessions of said County of Cambria for the appointment of viewers to view the ground and report to the Court upon the expediency of opening a road for public use in the Township of Summerhill, in said County of Cambria, to begin at the intersection of the Lloydell and Onnalinda road with the main street of the village of Onnalinda in said Township of Summerhill and to end at the termination of a public road leading to Pavia, Union Township, Bedford County, Pennsylvania on the dividing line of Cambria and Bedford Counties.

NOW THE CONDITION OF THIS OBLIGATION IS SUCH, That if the Petitioners for the said View, if called upon by the Court, shall make payment of the costs of said View into the Treasury of Cambria County as provided by law, then this obligation shall be null and void; otherwise to be and remain in full force and virtue.

Sealed and delivered in  
the presence of:

A. A. Nelson

Joseph Maticic (SEAL)

Frank Mikolic (SEAL)

IN THE COURT OF QUARTER SESSIONS OF  
CAMBRIA COUNTY, PA.

No. 3 June Sessions 1921

Petition of residents of the Township  
of Summerhill, Cambria County, Penn-  
sylvania, for the Appointment of View-  
ers to Lay Out a Public Road in said  
Township.

Now, June 13th, 1921, within petition  
read and considered and

J. R. Owen & Co.

Philip Cauffman

and

Weyan Vornh

are appointed Viewers.

By the Court

Filed 13 June 1921

SHETTIG & NELSON

ATTORNEYS-AT-LAW

EBENSBURG, - - - - PENNA.

IN THE COURT OF QUARTER SESSIONS OF CAMBRIA COUNTY, PENNA.

TO THE HONORABLE JUDGES OF THE ABOVE NAMED COURT:

The petition of the undersigned inhabitants of the Township of Summerville in the County of Cambria and State of Pennsylvania respectfully represents:

That they labor under great inconvenience for want of a public road to begin at the intersection of the Lloydell and Onnalinda road with the main street of the village of Onnalinda, in said Township of Summerville, said point of beginning being distant 7276 feet to the intersection of the said Lloydell and Onnalinda road with a public road leading from Beaverdale in said Township, through Lloydell to Dunlo, and to end at the termination of a public road leading to Pavia, Union Township, Bedford County, Pennsylvania on the dividing line of Cambria and Bedford Counties, said ending point being five and one-half miles distant from Pavia and the intersection of a public road leading from Bedford to Butlersville.

Your petitioners therefore pray the court to appoint three persons qualified according to law to view the ground proposed for such road, and if they see occasion, lay out the same, and make report of their proceedings to the next term of court.

And they will ever pray, etc.

<u>Joseph Sweeney</u>	<u>Joe Patterson</u>
<u>W. C. Potter</u>	<u>Andrew Bachelder</u>
<u>James A. Sorensen</u>	<u>W. B. Davis</u>
<u>Ray Soren</u>	<u>William Soren</u>
<u>Robert Patterson</u>	<u>W. A. Soren</u>
<u>John Soren</u>	<u>Frank Soren</u>



A. W. Leech — Physician

G. G. Mulhollen Auditor Farmer

J. R. George — Druggist

Charles A. Kensing — Proprietor

F. A. Kress Teacher

G. T. Kensing student.

E. J. Hoyt Engineer

C. S. Burtlett — Asst. Cashier

J. P. Burtlett

Thos. Weld Machinist

Herbert F. Turgeon Electrical Engineer

~~H. A. Beecher~~ Merchant

H. E. Turgeon

J. A. Beecher

Wesley Pouselle

Beaverdale Merchant

Dentist

Myer Charlson

Merchant

A. V. Pease Pharmacist

J. B. Goldblatt Merchant

Geo. A. Wiley

J. H. Turgeon

A. L. Walker

William Easton



Arthur Henshaw.

H. B. Rife,

Peter Guimard

H H Kelly Former & Auditor

Owen J. Jones (Superintendent)

A W Burkett - Supervisor

E. E. Burkett.

Arthur Applegard: Genl Supt



Robert Patterson	Sam M. Munn
John Jacob J.	M. Lennig
Joseph W. W.	A. T. Allison
Joseph Walker	John W. Michaels
E. J. Lark	Abraham Kravitz
John Maher	Sam Ross
Joseph Tuckey	John W. W.
John W.	Vincenzo Sollanti
John E. Herrick	
John Patrick Giuseppe Polk	
Amos Likovich	Antonio Casentini
William Russell	Stacy Olin
J. E. Miller	Sam Ross
W. H. Moore	Wm C. Brown
W. B. Nelson	Ottavio Moros
J. J. Leather	E. A. George
J. D. Baily	L. B. M. Roberts
C. E. Walters	Wm M. Polson
C. E. Walters	Wm M. Polson
Geo. Fleck	Andrew Buranich
Peter Peron	Wm E. Smith
John W.	H. Baiman
Frank C. Williams	Rev. R. B. B.
J. F. K.	Wm. P.



Lo. P. Bayle	Fred Brownell
W. S. Bayle	William Bailey
L. S. Bayle	Dennis Baker
Andy Beckwith	Rt. S. Benson
Arthur Berber	Ed. Barton
E. C. Brangley	Elmer
M. L. Lewis	Anthony Bolow
E. R. Buckett	Leo Kurlman
H. W. Symour	Rt. Seese
A. G. Symour	William Bailey
Arthur Squire	Joseph Squire
Frank Swigle	Frank Eiber
John Lore & Son	Joseph Dechard
Matt Hribar	John S. Conway
Matt Matice	Ed. Burns
Anders Dick	J. H. Lowber
Clement Bentrice	W. O. Cowher
Dunwoon Brown	Mrs. J. H. Cowher
Frank Bostick	Frank Archer
A. S. Williams	Ed. Baker
Edmond Frable	Frank Finkel
Arthus Lucia	George Martin
John H. Hinton	W. E. Diefenderfer
Daniel W. Morrison	W. West
Walter Jamison	John H. Hale



Wm E Thomas	Dave Roberts
John Bousen	John S. Brown Jr
Thomas Stewart	Paul Weld
Lac	Dubley Bern Price
Henry Reid	J. H. Halsey
W. D. Smith	Frank H. Smith
Wm Farrell	Arthur A. Donald
J. H. Frost	Wm. V. Brown
John Brown	John J. Robt
Wm W. H. H. H.	Frank Zolar
John Libentine	A. J. B. B. B.
Robert L. L.	M. E. Patterson
Taylor Gumsallus	Anders Trisch
S. W. J. Jamison	
Leo Martine	
Albert J. Deland	
A. J. Williams	
W. H. Mitche	
H. E. Jones	
Leahold Matie	
Stuart Ross	
Sam R. R.	
H. A. Robinson	
J. H. Davis	



Cambria County, SS:

Joseph Maticic, one of the above named petitioners, being duly sworn according to law, deposes and says that the matters set forth in the foregoing petition are true and correct.

Sworn and subscribed before me

this 20 day of May, 1921.

William Law

Justice of the Peace

J. M. Joseph Maticic



MY COMMISSION EXPIRES FIRST

MONDAY OF JAN. 1924



TO THE SUPERVISORS OF THE TOWNSHIP OF SUMMERHILL, IN THE COUNTY OF CAMBRIA  
AND STATE OF PENNSYLVANIA:

You are hereby notified that application will be made to the Court of  
Quarter Sessions of said County of Cambria on Monday, June 6, 1921, at 10  
o'clock A. M. for the appointment of viewers to view the premises and to  
report to the Court the expediency of laying out a road for public use to  
begin at the intersection of the Lloydell and Onnalinda road with the  
main street of the village of Onnalinda, in said Township of Summerhill, said  
point of beginning being distant 7276 feet to the intersection of the said  
Lloydell and Onnalinda road with a public road leading from Beaverdale in  
said Township, through Lloydell to Dunlo, and to end at the termination of  
a public road leading to Pavia, Union Township, Bedford County, Pennsylvania  
on the dividing line of Cambria and Bedford Counties, said ending point being  
five and one-half miles distant from Pavia and the intersection of a public  
road leading from Bedford to Butlersville.

*Shetty & Nelson*  
Attorneys for Petitioners.

Cambria County, SS:

Joseph Maticic, being duly sworn according to law says that he  
served above notice on each of the Supervisors of said Township of Summerhill  
by giving him a copy thereof.

Sworn and subscribed before me

this 20 day of May, 1921.


*William Law*

*Justice of the Peace*

*J. M. Joseph Maticic*

MY COMMISSION EXPIRES  
MONDAY 8<sup>TH</sup> JAN. 1924

MY COMMISSION EXPIRES FIRST  
MONDAY 8<sup>TH</sup> JAN. 1924

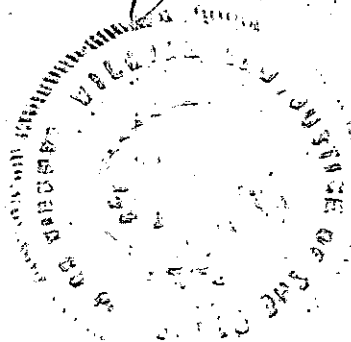



TO THE COUNTY COMMISSIONERS OF CAMBRIA COUNTY, PENNA.

You are hereby notified that application will be made to the Court of Quarter Sessions of said County of Cambria on Monday, June 6, 1921, at 10 o'clock A. M., for the appointment of viewers to view the premises and to report to the Court the expediency of laying out a road for public use to begin at the intersection of the Lloydell and Onnalinda road with the main street of the village of Onnalinda, in said Township of Summerhill, said point of beginning being distant 7276 feet to the intersection of the said Lloydell and Onnalinda road with a public road leading from Beaverdale in said Township, through Lloydell to Dunlo, and to end at the termination of a public road leading to Pavia, Union Township, Bedford County, Pennsylvania on the dividing line of Cambria and Bedford Counties, said ending point being five and one-half miles distant from Pavia and the intersection of a public road leading from Bedford to Butlersville.

*Sherry & Nelson*  
Attorneys for Petitioners.

Now, May 31st, 1921, service of within notice accepted.

T. Stanton Davis

Dwight Roberts

H. B. Heffley  
County Commissioners.

By *Jas. M. Quinn*  
Chief Clerk.



Proposed road in Summerhill  
Township, beginning at  
Onnalinda, Terminating five  
and one-half miles from Pavia.

IN THE COURT OF QUARTER SESSIONS  
OF THE CAMBRIA COUNTY, PENN'A.  
#3 June Sessions - 1921

BILL OF SERVICES

L. R. OWEN

SEP 26 1921 CERTIFIED

June 27th	Writing Notices	3.00
	Postage	.12
" 28th	Posting Notices	7.50
	Mileage	3.60
July 11th	View	7.50
	Mileage	3.60
July 13th	Survey	22.50
	Expense	5.10
July 15th	Survey	22.50
	Expense	5.10
July 18th	Survey	22.50
	Expense	5.10
July 18th	Order To View	.90
July 26th	Survey	22.50
	Expense	5.10
Aug. 1st	Survey	22.50
	Expense	5.10
Aug. 4th	Survey	22.50
	Carfare	5.10
Aug. 5th	Survey	22.50
	Carfare	5.10
Aug. 11th	Drafting	7.50
Aug. 18th	"	7.50
Aug. 19th	"	7.50
" 20	"	7.50
Aug. 22d	Writing Report	7.50
	Postage	.06
	Prints	2.00

DUE L. R. OWEN - - - - - \$258. 98

SEP 26 1921 CERTIFIED



3 June Sessions 1921

ORDER TO VIEW

PROPOSED ROAD IN SUMMERHILL  
TOWNSHIP, BEGINNING AT ONNA-  
LINDA, TERMINATING FIVE AND  
ONE-HALF INCHES FROM PAVIA.

No. 3 JUNE SESSIONS, 1921

*Filed*  
*23 August 1921.*

OWEN & PLUMMER  
INCORPORATED  
ENGINEERS & CONTRACTORS  
JOHNSTOWN, PA.



9/5/21

Approved and breadth fixed at forty-feet.

By the Council

5 Dec. 1921 Confirmed.

Frank C. Robb,  
Clerk.

NO. 3, June SESSIONS, 1921.

Order to view public road in  
Summerhill Township, beginning at  
Onalinda, terminating  $5\frac{1}{2}$  miles  
from Pavia.

L. R. Owen

Phil Cauffiel

Dixon Tomb

Viewers

Clerk Robb 90 cts.



OTE. "It shall be the duty of all persons appointed in the several counties of this Commonwealth to view any public or private road or bridge, if they shall decide in favor of locating said road or to procure from the person or persons over whose land such location may be made releases from damages that might arise from the opening of such road or the building of such bridge; and if said viewers shall fail to procure such releases, and it shall appear to them that any damages have been sustained, it shall be their duty to assess the damages and make report thereof signed by a majority of them, to return the same, together with all releases obtained, to the Court of Quarter Sessions, and the decision of said Court shall be conclusive, or may be subject to appeal, review or modification, as may be provided by the laws of the different counties of this Commonwealth."

view  
to en-  
claims  
y case  
be sus-  
number,  
so as-  
ing laws

"The persons appointed as aforesaid shall view such ground, and if they shall agree that there is occasion for a road, they shall proceed to lay out the same, having respect to the shortest distance, and the best ground for a road, and in such manner as shall do the least injury to private property, and also be, as far as practicable, agreeable to the desire of the petitioners."

"The viewers, as aforesaid, shall make report at the next term of said Court, and in the said report shall state particularly: First, who of them were present at the view, second, whether they were severally sworn or affirmed; third, whether the road desired be necessary for a public or private road; they shall also annex and return to the Court a plot or draft thereof, stating the courses and distances, and noting briefly the improvements through which it may pass; and, whenever practicable, the viewers shall lay out the said roads at an elevation not exceeding five degrees (except at the crossing of ravines and streams), where, by moderate filling and bridging, the declination of the road may be preserved within that limit."

Proposed road in Summerhill Township,  
beginning at Onnalinda, terminating  
five and one-half miles from Pavia,  
said proposed road lying wholly with-  
in Summerhill Township, Cambria County.

IN THE COURT OF QUARTER  
SESSIONS OF THE COUNTY OF CAMBRIA,  
PENN'A.  
#3 - June Sessions, 1921

REPORT OF VIEWERS

To the Honorable Judges of the above named Court:

We, the undersigned Viewers appointed by the above Court to View the ground proposed for a new road starting at a point at Onnalinda and terminating five and one-half miles from Pavia on the dividing line of Cambria and Bedford Counties and lying wholly within Summerhill Township and determine the necessity for such road, respectfully report:

That we were duly sworn or affirmed as members of the permanent board of Viewers as shown by the records of the Court; that, due public notice of the time and place of the meeting of the Viewers was given all interested parties by publication in the Johnstown Tribune and by hand bills posted on the premises at least ten days prior to the time of making said view. Attached to this report are notices published aforesaid. That we met upon the premises according to the notice the eleventh day of July, A.D. 1921, at 10:30 o'clock A.M., and proceeded with the duties of our appointment. That after Viewing the ground for the proposed new road, we were of the opinion that the proposed new road would be a convenience and aid to the Township people in the vicinity. That we proceeded to lay out the new road having respect to the best ground and in such a manner as to maintain a minimum grade and keeping a maximum grade of six (6) percent thus making an easy grade for a road over these mountains. That we laid out the road to do the least injury to private property and as far as practicable agreeable to the desires of the petitioners. That the road was laid out according to the best engineering practice and a plan was drawn, attached to and made a part of this report.

We are of the opinion that the proposed road is a necessity and that in the future this road will be a main road for highway travelers due to the easy grade over the mountains that the road will bring the sources of produce much closer to the people of this vicinity.



Therefore, we are of the opinion that the prayer of the petitioners should be granted and the new road is necessary as a public road.

Witness our hands this

day of August, A.D. 1921.

L. R. Owen (SEAL)

Dixon Tomb (SEAL)

Thos E Canfield (SEAL)

ORDER TO VIEW:

Proposed road in Summerhill  
Township, beginning at Onnalinda  
terminating five and one-half  
(5 $\frac{1}{2}$ ) miles from Pavia, said pro-  
posed road lying wholly within  
Summerhill Township, Cambria County

IN THE COURT OF QUARTER SESSIONS  
OF THE COUNTY OF CAMBRIA, PA.

#3 - JUNE SESSION - 1921

NOTICE TO VIEW

We the undersigned viewers appointed by the Court of  
Quarter Sessions to view the site of the proposed public road in Summerhill  
Township, beginning at a point 7276 feet from the Intersection of the Lloydell  
and Onnalinda road with the public road leading from Beaverdale in said Township,  
through Lloydell to Dunlo and to end at the termination of a public road leading  
to Pavia, Union Township, Bedford County, will meet at the aforesaid point of  
beginning of the proposed road.

We will meet on the 11th day of July A.D. 1921, at 10:30  
o'clock A.M., for the purpose of performing the duties of our appointment.

L. R. OWEN

PHIL CAUFFIEL

DIXON TOMB

Viewers.

June 28, 1921



**VIEWERS' NOTICE**—In the Court of Quarter Sessions of the County of Cambria, Pa. No. 3 June Session, 1921. Proposed road in Summerhill Township, beginning at Onnalinda terminating five and one-half (5½) miles from Pavia, said proposed road lying wholly within Summerhill Township, Cambria County.

**NOTICE TO VIEW.**

We, the undersigned Viewers, appointed by the Court of Quarter Sessions to view the site of the proposed public road in Summerhill Township, beginning at a point 7276 feet from the intersection of the Lloydell and Onnalinda road with the public road leading from Beaverdale in said Township, through Lloydell to Dunlo and to end at the termination of a public road leading to Pavia, Union Township, Bedford County, will meet at the aforesaid point of beginning of the proposed road.

We will meet on the 11th day of July A. D. 1921, at 10:30 o'clock a. m., for the purpose of performing the duties of our appointment.

L. R. OWEN,  
 PHIL CAULFIELD,  
 DIXON TOMB.

Viewers.

June 28, 1921.

TRIBUNE - JULY 2 1921

Commonwealth of Pennsylvania, }  
County of Cambria. } SS.

At a Court of Quarter Sessions of the Peace of the County of Cambria held at Ebensburg, in the said County, on the 13th day of June A. D. 1921, before the Honorable Judge of the said Court: Upon the petition of divers inhabitants of the Township of Summerhill, in the said County, setting forth that they labor under inconvenience for want of a public road or highway, to lead from

the intersection of the Lloydell and Onnalinda road with the main street of the village of Onnalinda, in said Township of Summerhill, said point or beginning being distant 7276 feet to the intersection of the said Lloydell and Onnalinda road with a public road leading from Beaverdale in said Township, through Lloydell to Dunlo, and to end at the termination of a public road leading to Pavia, Union Township, Bedford County, Pennsylvania on the dividing line of Cambria and Bedford Counties, said ending point being five and one-half miles distant Pavia and from the intersection of a public road leading from Bedford to Butlersville.

Your petitioners therefore pray the Court to appoint three persons qualified according to law to view the ground proposed for such road, if they see occasion, lay out the same, and make report of their proceedings to the next term of court.

and therefore praying the Court to appoint proper persons to view and lay out the same according to law. The Court, upon due consideration had of the premises, do order and appoint

L. R. Owen, C. E.

surveyor, and

Phil Cauffiel and Dixon Tomb

viewers, to view the ground proposed for said road, and if they view the same, and shall agree that there is occasion for such road, they shall proceed to lay out the same, having respect to the shortest distance and the best ground for a road, and in such manner as shall do the least injury to private property, and also be as far as practicable, agreeable to the desires of the petitioners, and that they make a report of their proceedings to the next Court of Quarter Sessions to be held for said County, stating particularly whether they judge the same necessary for a public or private road, together with a plot or draft thereof, and the courses and distances, and references to the improvements through which it may pass.

By the Court.

Attest:

Frank C. Rolf, Clerk.