

R.D. 3, March 1965

BLACKLICK TOWNSHIP
CAMBRIA COUNTY
PENNSYLVANIA

AN ORDINANCE LAYING OUT, OPENING
AND ADOPTING AS A PUBLIC STREET
IN THE VILLAGE OF BELSANO, BLACK-
LICK TOWNSHIP, CAMBRIA COUNTY,
PENNSYLVANIA, A STREET TO BE
DESIGNATED AS PENN STREET.

ORD INANCE

13

LAW OFFICES

MYERS, TAYLOR & PEDUZZI

213 SOUTH CENTER STREET

EBENSBURG, PENNSYLVANIA 15931

FILED
CLERK OF COURTS
CAMBRIA CO. PA.

FEB 9 9 01 AM '65

STEPHEN D. OBLACKOVICH
CLERK OF COURTS

BLACKLICK TOWNSHIP
CAMBRIA COUNTY
PENNSYLVANIA

Ordinance No. 13

AN ORDINANCE LAYING OUT, OPENING AND ADOPTING AS A PUBLIC STREET IN THE VILLAGE OF BELSANO, BLACKLICK TOWNSHIP, CAMBRIA COUNTY, PENNSYLVANIA, A STREET TO BE DESIGNATED AS PENN STREET.

The Township of Blacklick hereby ordains as follows:

SECTION 1. A street, the center line of which is described in Section 2 hereof, is hereby designated as Penn Street and is hereby laid out, opened and ordained as a public street in the Village of Belsano, Blacklick Township, Cambria County, Pennsylvania.

SECTION 2. The center line of said street hereby ordained is described, in accordance with a print of a survey by L. Robert Kimball, Consulting Engineers, dated July, 1964, attached hereto and made a part hereof, as follows:

Beginning at a point in the center of Smith Street in the Village of Belsano, Blacklick Township, Cambria County, Pennsylvania, said point of beginning being located North 77° West, a distance of 562 feet from the center of the intersection of Smith Street and Adams Street; thence North 16° 29' East, a distance of 223.47 feet, more or less, to the center of U. S. Highway Route No. 422.

SECTION 3. The width of said street is hereby established and ordained at thirty-three (33) feet, being sixteen and one-half (16½) feet on each side of the center line hereinabove described.

ENACTED AND ORDAINED into an ordinance, this 6th day of February 1965.

TOWNSHIP OF BLACKLICK

By Engine Frank
Chairman of Board of Supervisors


Loy McDonald
Supervisor

ATTEST:







Richard B. Mahan
Secretary

James L. Lang
Supervisor

I, the undersigned, Secretary of the Township of Blacklick, hereby certify the foregoing to be a true and correct copy of an ordinance adopted by Blacklick Township Supervisors at a meeting held on the 6th day of February, 1965.

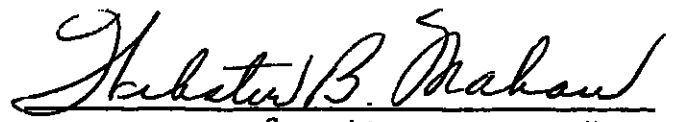
Secretary

BELLS AND STS.

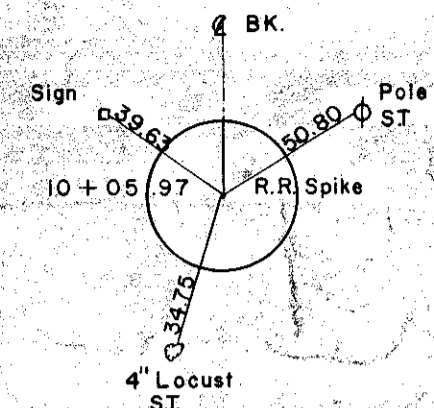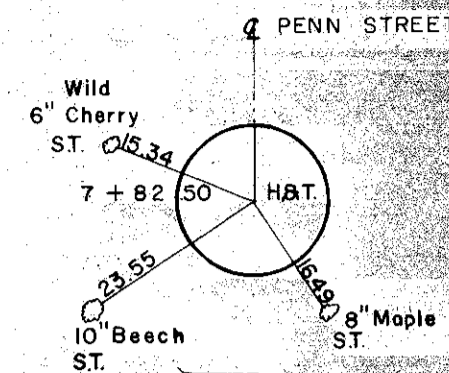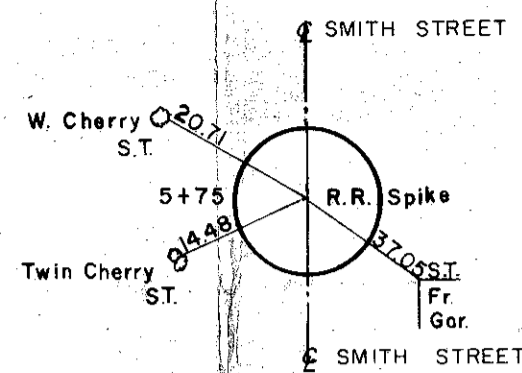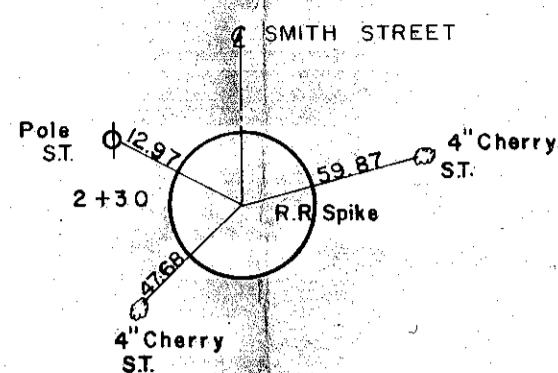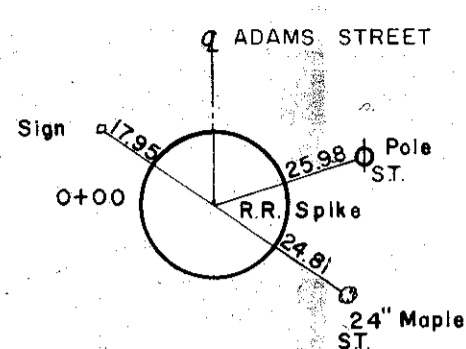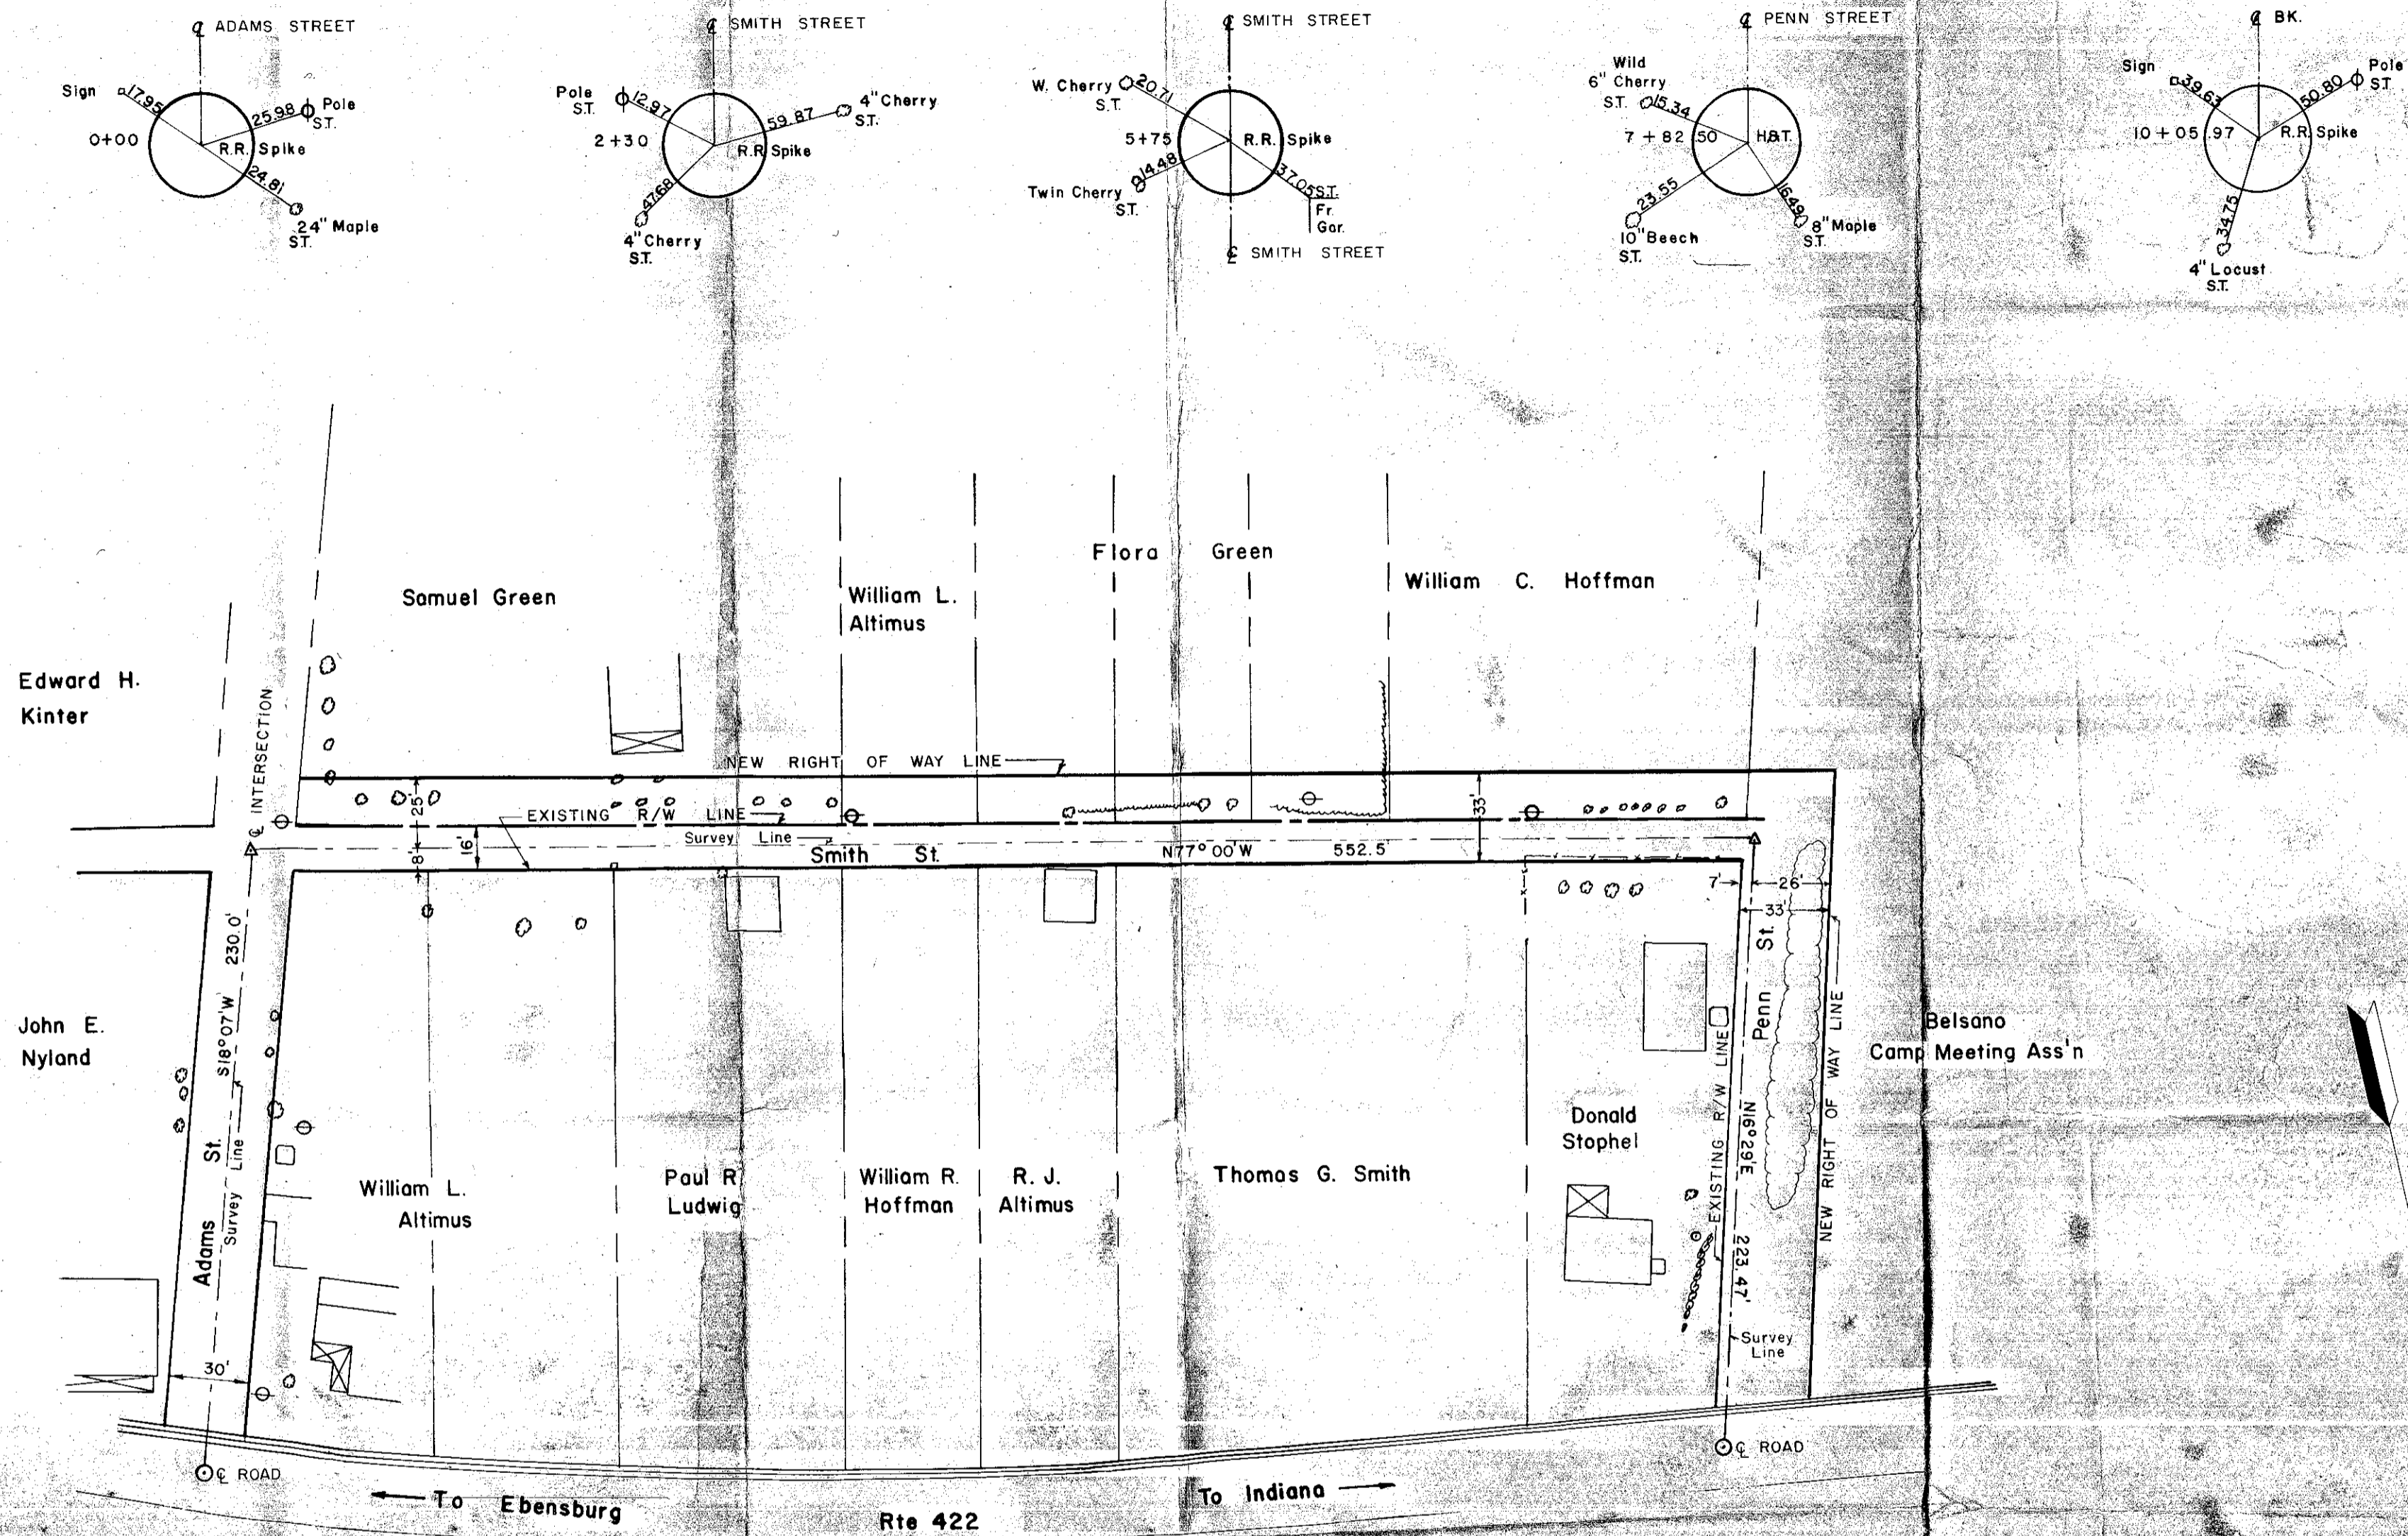

PLAN SHOWING ROAD TO BE ACQUIRED
BY
BLACKLICK TOWNSHIP SUPERVISORS
BLACKLICK TOWNSHIP CAMBRIA COUNTY
PENNSYLVANIA
SCALE: 1" = 50'
JULY 1964
L. ROBERT KIMBALL
CONSULTING ENGINEERS
EBENSBURG PITTSBURGH
PENNSYLVANIA