

No. / ~~Sept.~~ Sessions, 1962, Road  
*Dec.* Docket

IN THE COURT OF QUARTER SESSIONS  
IN AND FOR CAMBRIA COUNTY,  
PENNSYLVANIA.

A CERTIFIED COPY OF ORDINANCE  
ENACTED BY THE SUPERVISORS OF  
SUMMERHILL TOWNSHIP, RELATIVE  
TO THE OPENING OF CERTAIN  
STREETS AS PUBLIC HIGHWAYS,  
WITH MAP ATTACHED SHOWING  
LOCATION OF SAME.

*Filed - 9-25-62*

Law Offices  
**DAVIS AND DAVIS**  
310 - 312 Masonic Building  
Ebensburg, Pa.

ORDINANCE NO. 8

WHEREAS, The Wilmore Coal Company is the owner of all the property abutting on A Street, Second Street and First Street on map showing plan of lots at Wilmore Heights, Summerhill Township, Cambria County, Pennsylvania; and

WHEREAS, the said streets as laid out have been dedicated to public use; and

WHEREAS, The Wilmore Coal Company has, in writing hereto attached, waived ten days' written notice to the property owner affected thereby of the time and place of hearing as required by the Act of Assembly approved May 1, 1933, P. L. 103 (53 P. S. Section 66102) and the amendments thereto.

NOW, THEREFORE, be it ordained and enacted by the Supervisors of the Township of Summerhill, and it is hereby ordained and enacted as follows: That the streets in Summerhill Township hereinafter described and shown on the plan of lots at Wilmore Heights and colored in red are hereby adopted and opened as Summerhill Township highways or roads. Said streets are described as follows:

- |              |   |
|--------------|---|
| (1) A Street | beginning at the intersection of legislative routes 391 and 754; thence in an easterly direction approximately 1150', being 50' in width.                       |
| (2) A Street | beginning approximately 1150' from the intersection of legislative routes 391 and 754; thence North 8° 17' East 690 feet, more or less, being 60 feet in width. |

(3) Second Street

beginning on the western side of A Street; thence North 81° 43' West 980 feet, more or less, being 60 feet in width.

(4) First Street

beginning on the southern side of Second Street; thence in southerly and easterly directions approximately 1080 feet to the western side of A Street, being 60 feet in width.

ORDAINED AND ENACTED this 31 day of July, 1962.

SUPERVISORS OF SUMMERHILL TOWNSHIP

(affix seal)

By Grant Frank  
President

ATTEST:

John Jereb  
Secretary

I hereby certify that the aforesaid Ordinance was duly adopted and is a part of the Minutes of the regular meeting of the Supervisors of Summerhill Township, Cambria County, Pennsylvania, held on the 31 day of July, 1962.

(affix seal)

John Jereb  
Secretary of the Supervisors of  
Summerhill Township

WAIVER OF NOTICE

The undersigned, being the sole owner of all the property abutting on A Street, Second Street and First Street, described in the foregoing proposed Ordinance and as shown on map showing plan of lots at Wilmore Heights, Summerhill Township, Cambria County, Pennsylvania, hereby waived ten days' written notice of the time and place when and where all parties interested or affected may meet and be heard concerning the passage or enactment of an Ordinance opening, changing or vacating any road or highway or section thereof as required by Act of Assembly referred to in the said proposed Ordinance.

THE WILMORE COAL COMPANY


By Charles S. Berwind  
Vice President

ATTEST:

R. David Radson  
Secretary

Dated at Philadelphia, Pennsylvania,

July 20th, 1962.

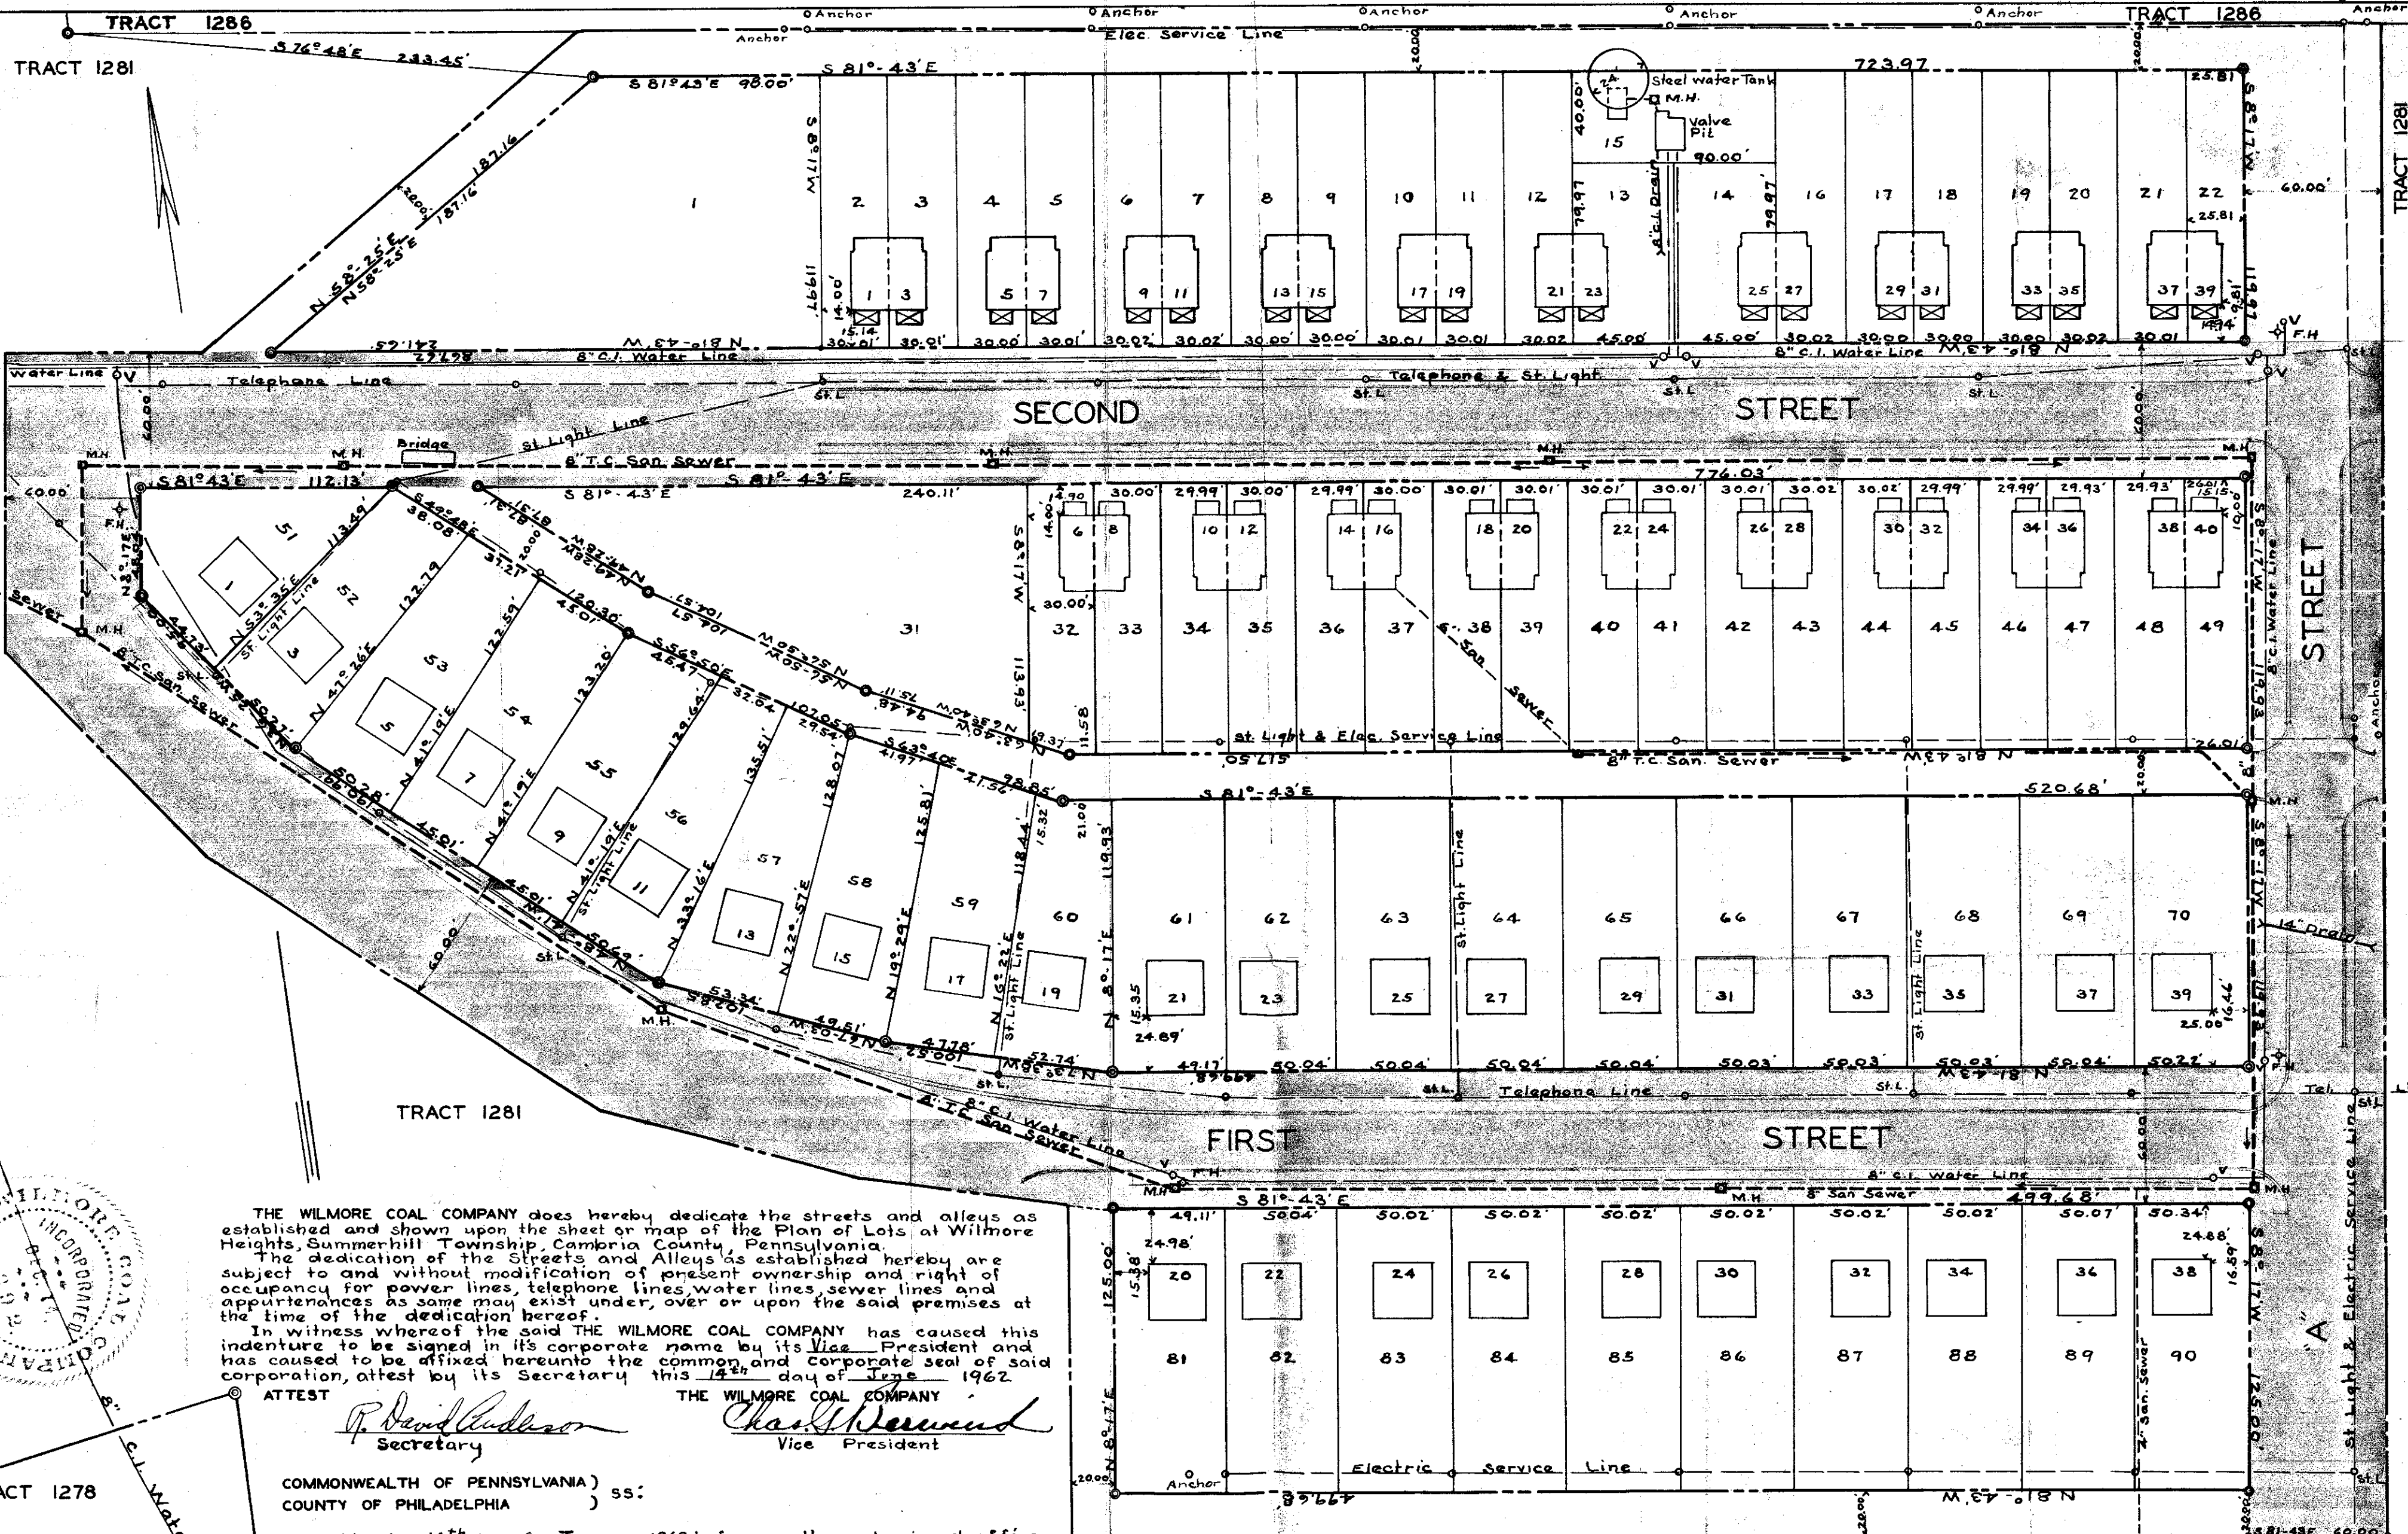

THE WILMORE COAL COMPANY does hereby dedicate the streets and alleys as established and shown upon the sheet or map of the Plan of Lots at Wilmore Heights, Summerhill Township, Cambria County, Pennsylvania. The dedication of the Streets and Alleys as established hereby are subject to and without modification of present ownership and right of occupancy for power lines, telephone lines, water lines, sewer lines and appurtenances as same may exist under, over or upon the said premises at the time of the dedication hereof.

In witness whereof the said THE WILMORE COAL COMPANY has caused this indenture to be signed in its corporate name by its Vice President and has caused to be affixed hereunto the common and corporate seal of said corporation, attest by its Secretary this 14th day of June 1962

ATTEST  
*R. David Anderson*  
Secretary  
*Chas. G. Berwind*  
Vice President  
THE WILMORE COAL COMPANY

COMMONWEALTH OF PENNSYLVANIA )  
COUNTY OF PHILADELPHIA ) ss:

On this, the 14th day of June 1962, before me, the undersigned officer, personally appeared Chas. G. Berwind who acknowledged himself to be the Vice President of THE WILMORE COAL COMPANY, a corporation and that he as such Vice President being authorized to do so, executed the foregoing instrument for the purposes therein contained by signing the name of the corporation by himself as Vice President.

IN WITNESS WHEREOF I hereunto set my hand and official seal.

My commission expires January 23, 1963  
*William Stockburger*  
Notary Public

Dedication accepted and approved by virtue of Resolution passed by Summerhill Township Supervisors on the 3rd day of July 1962  
*John Jereb*  
Secretary  
*Frank J. Jank*  
President  
*Joseph Lucas*

MAP SHOWING  
PLAN OF LOTS AT WILMORE HEIGHTS  
SUMMERHILL TWP., CAMBRIA CO., PA.  
THE WILMORE COAL COMPANY WINDBER, PA.  
SCALE 1" = 50'  
JUNE, 1962

*Franklin Miller*  
ENGINEER