

R.D. # 6, March Term, 1966.
Ordinance No. 21

BLACKLICK TOWNSHIP
CAMBRIA COUNTY
PENNSYLVANIA

AN ORDINANCE LAYING OUT, OPENING
AND ADOPTING AS A PUBLIC STREET
IN BLACKLICK TOWNSHIP, CAMBRIA
COUNTY, PENNSYLVANIA, A STREET
TO BE DESIGNATED AS HEMLOCK
STREET.

ORDINANCE

21

LAW OFFICES

MYERS, TAYLOR & PEDUZZI

213 SOUTH CENTER STREET

EBENSBURG, PENNSYLVANIA 15931

CLERK
CAMB.
FEB 21 1966
STEPHEN D. OBLACOVICH
CLERK OF COURTS

FILED
CLERK OF COURTS
CAMBRIA CO. PA.
FEB 21 10 19 AM '66
STEPHEN D. OBLACOVICH
CLERK OF COURTS

BLACKLICK TOWNSHIP
CAMBRIA COUNTY
PENNSYLVANIA

Ordinance No. 21

AN ORDINANCE LAYING OUT, OPENING AND ADOPTING
AS A PUBLIC STREET IN BLACKLICK TOWNSHIP,
CAMBRIA COUNTY, PENNSYLVANIA, A STREET TO BE
DESIGNATED AS HEMLOCK STREET.

The Township of Blacklick hereby ordains as follows:

SECTION 1. That a street, the right of way of which is described in
Section 2 hereof, be and hereby is laid out, opened and ordained as a public
street in Blacklick Township, Cambria County, Pennsylvania.

SECTION 2. That the right of way of the street hereby laid out and
ordained is described as follows:

Beginning at a point where the Westerly line of
Hemlock Street in the Borough of Nanty-Glo, Cambria
County, Pennsylvania, intersects the dividing line
between said Borough and Blacklick Township, Cambria
County, Pennsylvania; thence North $33^{\circ} 06'$ East a
distance of 160 feet to the Southerly line of Fifth
Street; thence along the Southerly line of Fifth
Street South 57° East a distance of 40 feet to a
point; thence South $33^{\circ} 06'$ West a distance of 110
feet, more or less, to the said dividing line between
the Borough of Nanty-Glo and Blacklick Township; thence
along said dividing line in a Southwesterly direction
a distance of 66 feet, more or less, to the point of
beginning. A print of a survey by L. Robert Kimball,
Consulting Engineers, dated September, 1965, of the
street hereby ordained is attached hereto and made a
part hereof.

SECTION 3. That said street be and hereby is designated as Hemlock
Street.

ENACTED AND ORDAINED, this 19th day of February, 1966.

TOWNSHIP OF BLACKLICK

By Stanley Stepien
Chairman of Board of Supervisors

Engene Frank
Supervisor


James Langrish
Supervisor

ATTEST:

Robert B. Ashaw
Secretary

The undersigned, Secretary of Blacklick Township Supervisors, hereby certifies that the foregoing ordinance is a true and correct copy of the ordinance adopted at a meeting of Blacklick Township Supervisors held on the 19th day of February, 1966.

Richard B. Mahan
Secretary

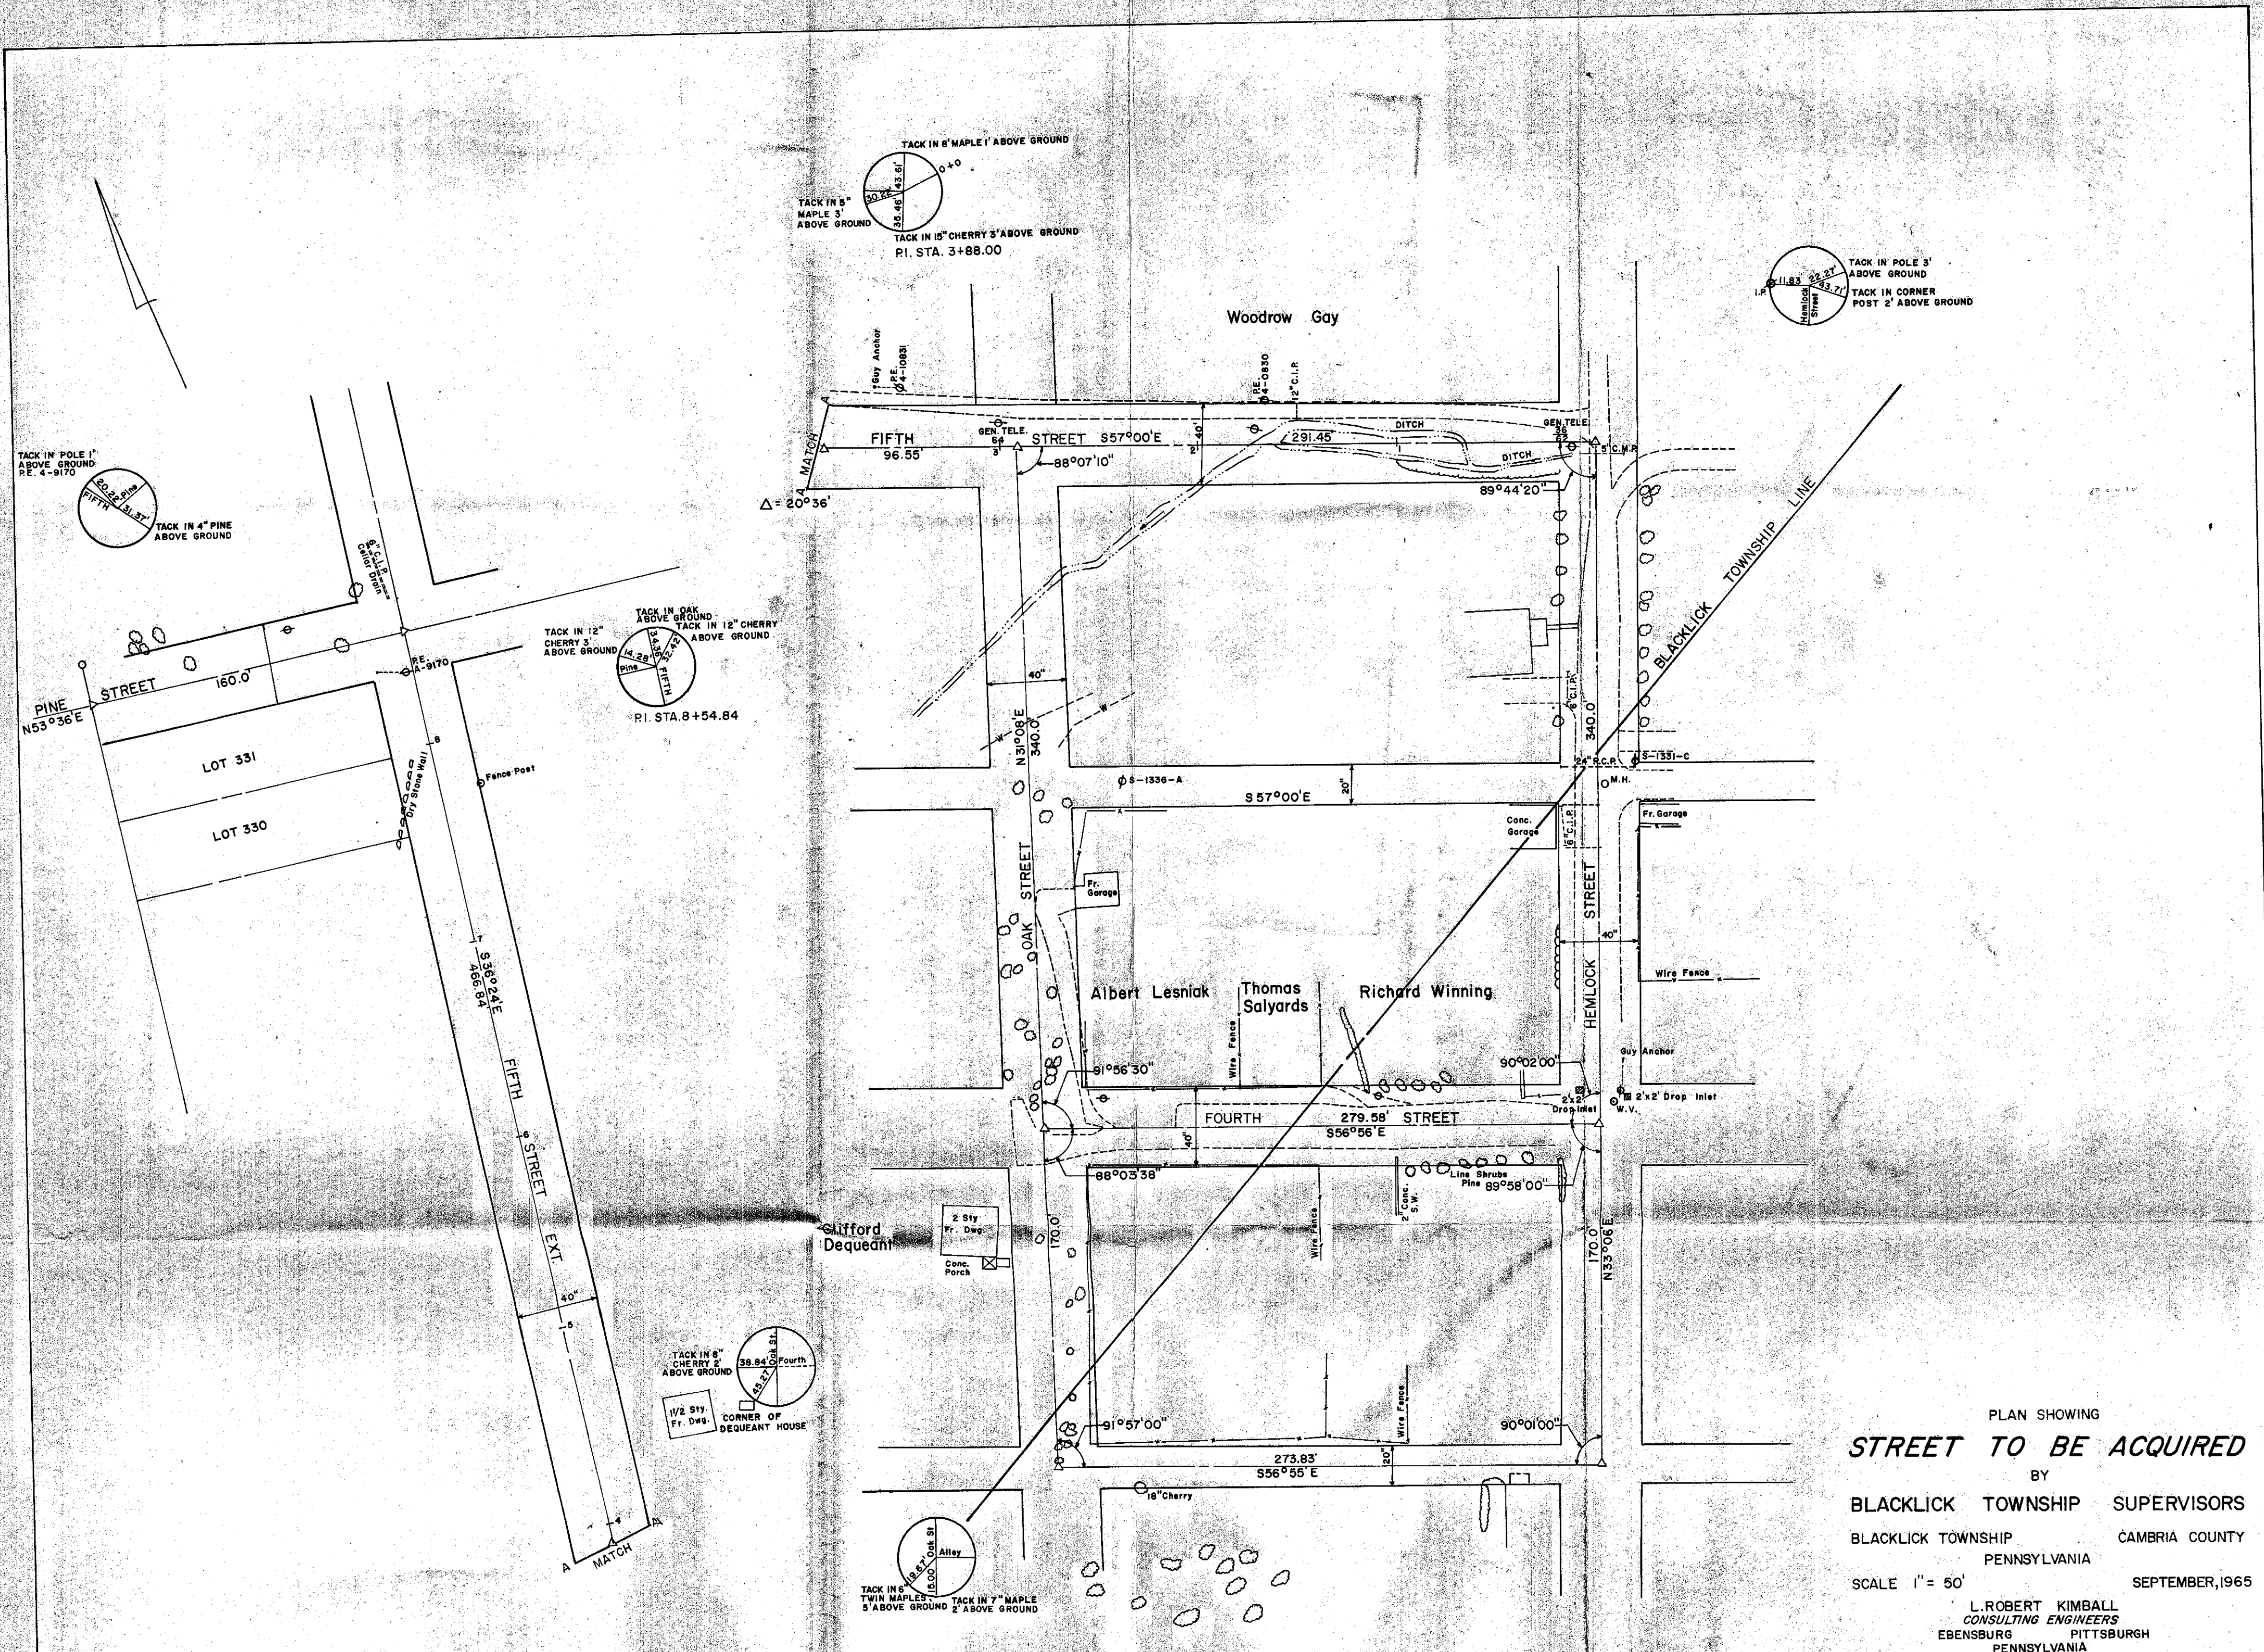

PLAN SHOWING
STREET TO BE ACQUIRED
BY
BLACKLICK TOWNSHIP SUPERVISORS
BLACKLICK TOWNSHIP CAMBRIA COUNTY
PENNSYLVANIA
SCALE 1" = 50' SEPTEMBER, 1965
L. ROBERT KIMBALL
CONSULTING ENGINEERS
EBENSBURG PITTSBURGH
PENNSYLVANIA