

Road Docket No. 2, December, 1970

IN RE: Ordinance No. 256
Borough of Gallitzin

ORDINANCE NO. ²⁵⁶256

FILED
CLERK OF COURTS
CAMBRIA CO. PA.
OCT 29 2 28 PM '70
STEPHEN D. OBLACKOVICH
CLERK OF COURTS

AN ORDINANCE LAYING OUT, OPENING AND ADOPTING AS A PUBLIC STREET IN THE BOROUGH OF GALLITZIN, CAMBRIA COUNTY, PENNSYLVANIA, A STREET TO BE DESIGNATED AS NORTH WILLIAMSON STREET, AND FIXING AND REGULATING THE WIDTH AND LENGTH THEREOF.

The Borough of Gallitzin hereby ordains as follows:

SECTION 1. The following street, which is hereby designated as North Williamson Street, is hereby laid out, opened and ordained as a public street in the Borough of Gallitzin: Beginning at a corner of the terminus of the present center line of Pershing Street and in line of lands of the Clearfield Bituminous Coal Company; thence South $01^{\circ} 43' 18''$ East along a chord of the center line of Williamson Street 55.22 feet to a point; thence along lands of the Clearfield Bituminous Coal Company of which this was a part North $66^{\circ} 37' 12''$ West, 567.51 feet to a point on the Borough line; thence along the same North $20^{\circ} 44' 46''$ East, 50.05 feet to a point on the previous North property line of Clearfield Bituminous Coal Company; thence South $66^{\circ} 37' 12''$ East, 546.38 feet to the first mentioned point and place of beginning. Containing 27,848.06 square feet of land; and being shown on the Plan of Precision Surveying Corporation, R. D. 1, Port Matilda, Pennsylvania 16870 dated August 14, 1970 and revised September 2, 1970.

SECTION 2. The said street shall consist of a right of way for vehicular traffic fifty (50) feet in width.

SECTION 3. The President of Council and the Borough Secretary are hereby authorized to enter into a proper contract or contracts in the name of the Borough, after proper advertisement for bids, for the improvement of the whole or any part of said street or for material or labor connected therewith, with such parties and upon such terms as the Council may determine. Any and all action already taken in connection with the improvement of said

street is hereby ratified and confirmed.

SECTION 4. Any ordinance or part of ordinance conflicting with this Ordinance be and the same is hereby repealed insofar as the same affects this Ordinance.

SECTION 5. This Ordinance shall become effective thirty (30) days after its enactment.

ORDAINED AND ENACTED at a regular meeting held on the eighth day of September, 1970.

BOROUGH OF GALLITZIN




By Martin E. Wilt
Vice - President of Council

ATTEST:

Edward L. Outbo
Acting Secretary

APPROVED this eighth day of September, 1970.

Charles Lawton
Mayor

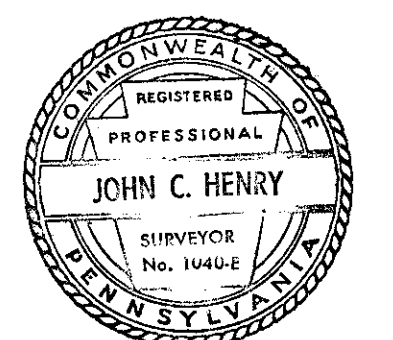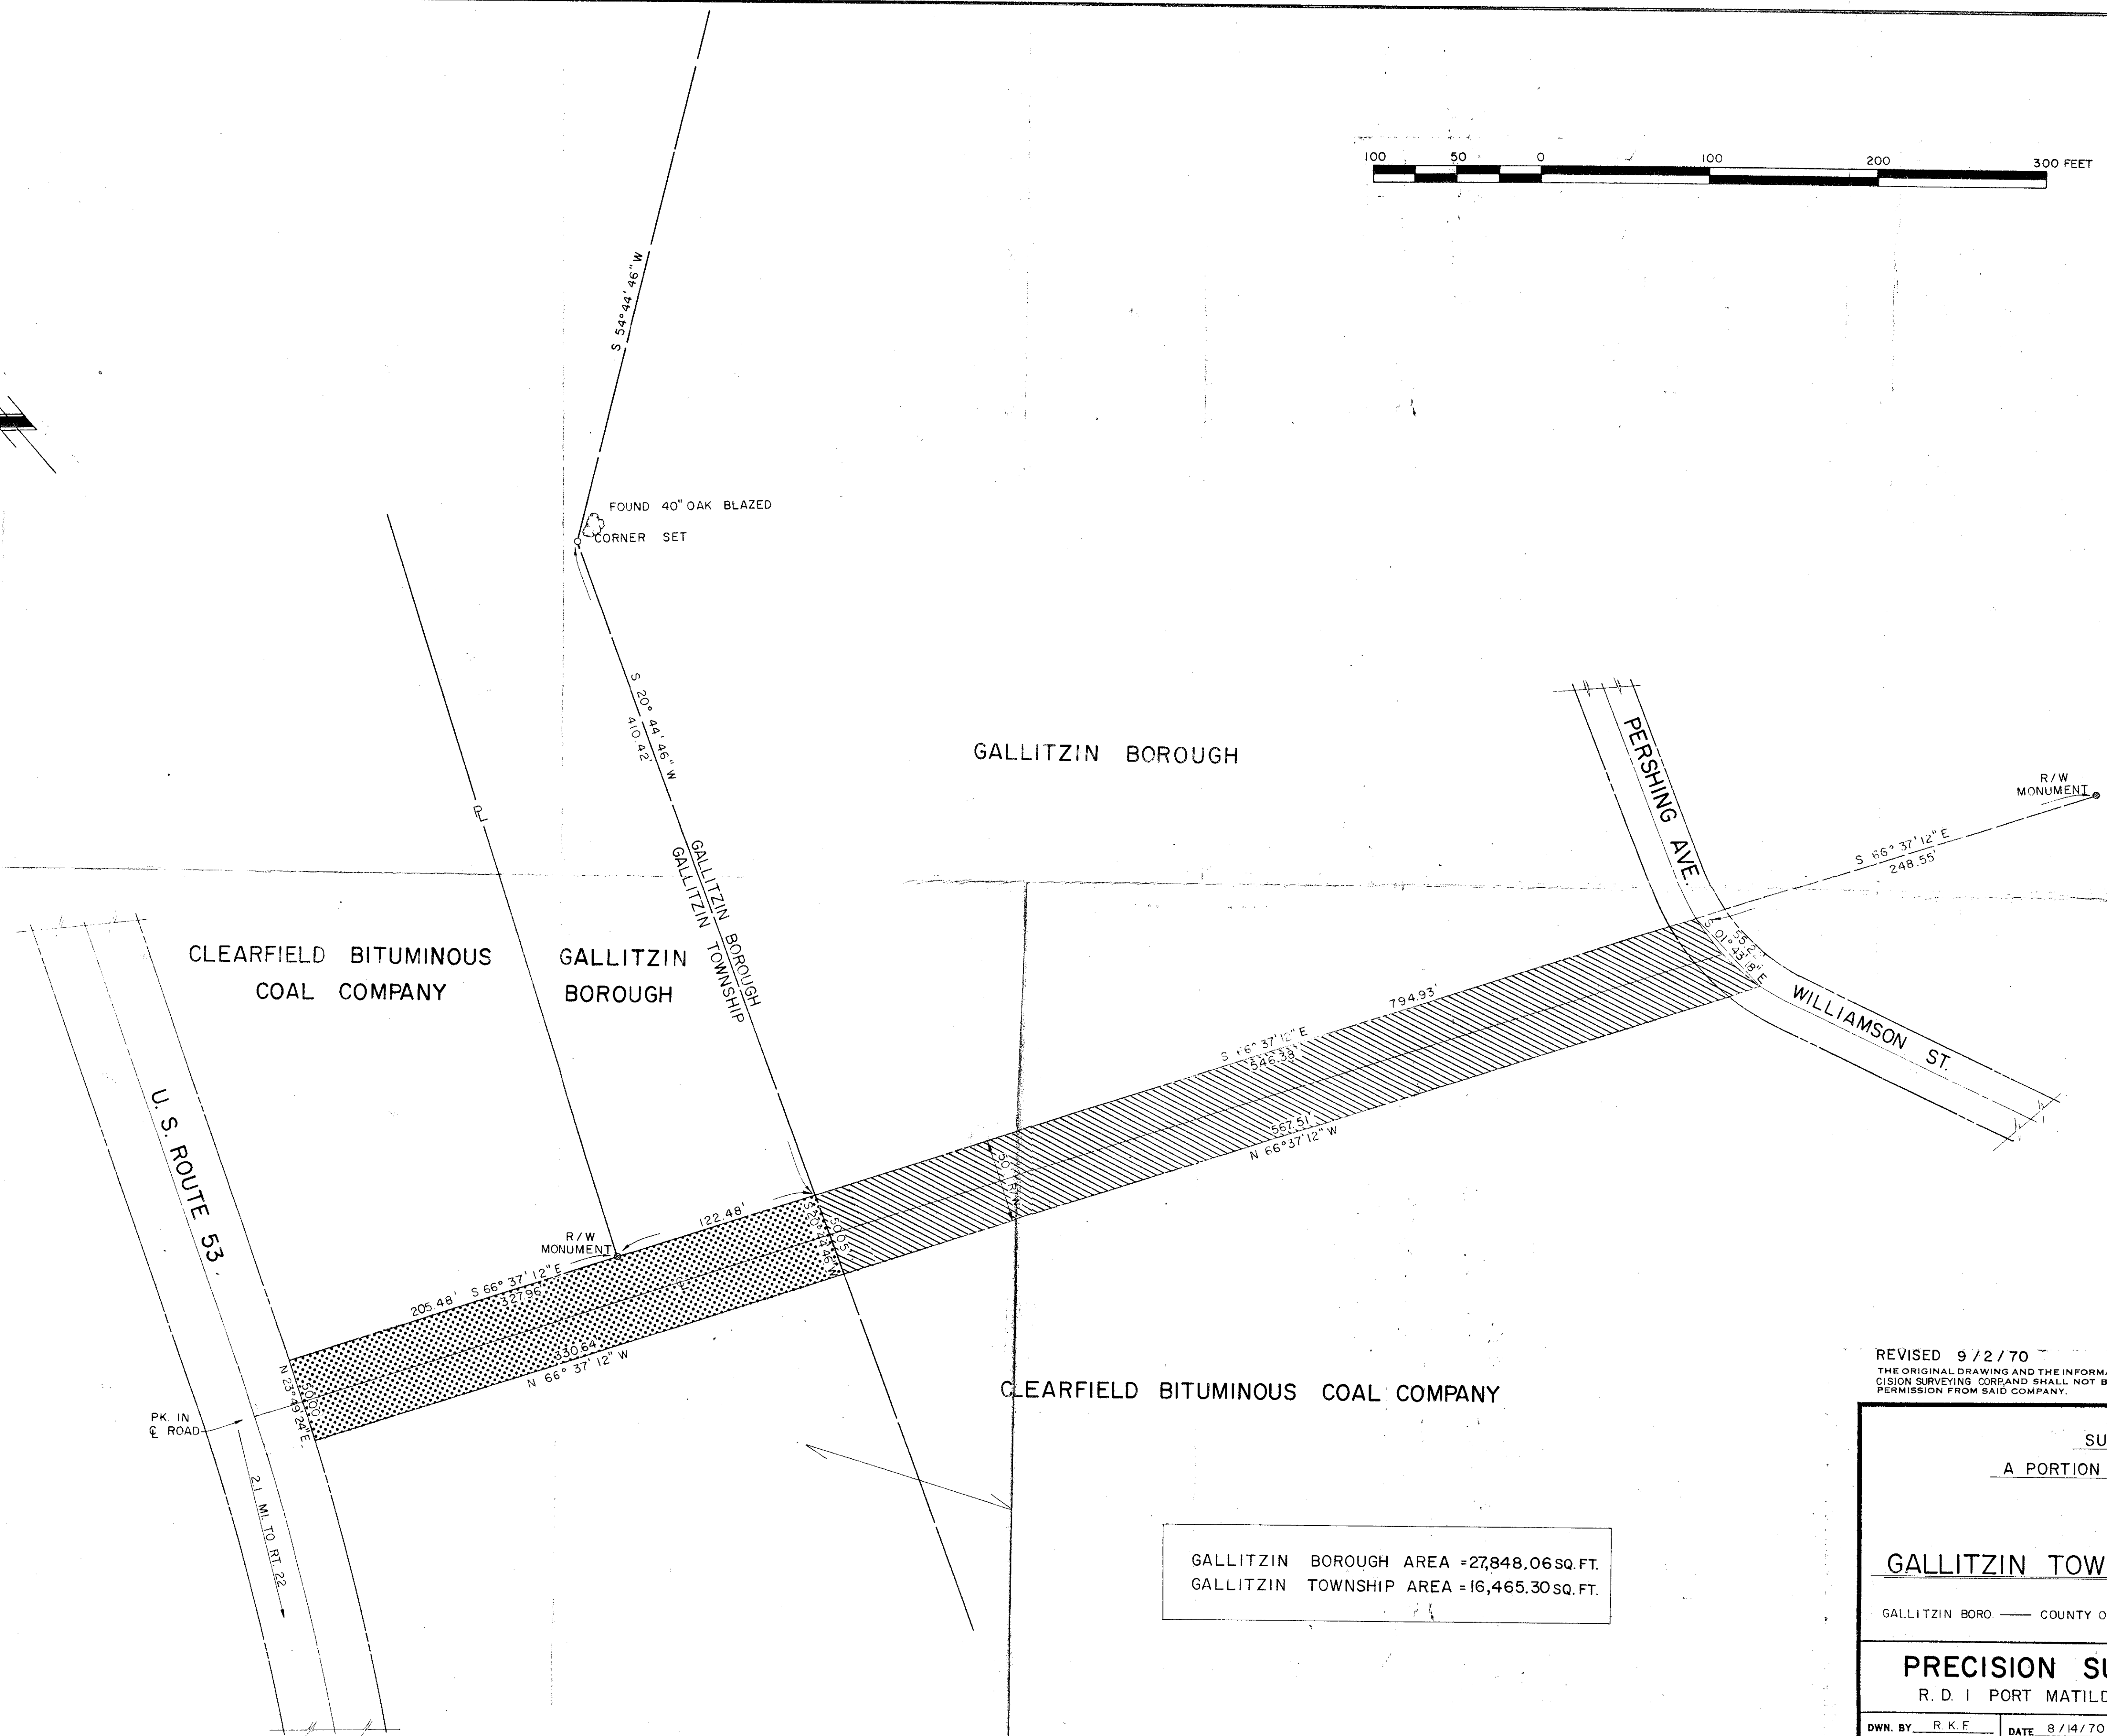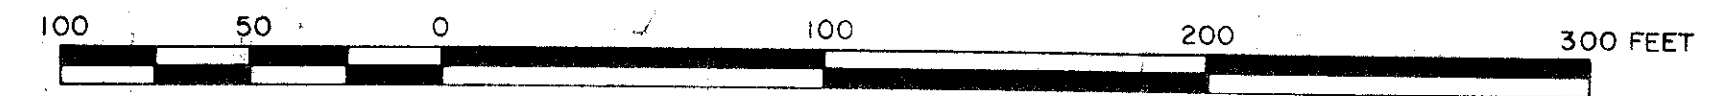

REVISED 9/2/70
THE ORIGINAL DRAWING AND THE INFORMATION SHOWN THEREON IS THE PROPERTY OF PRECISION SURVEYING CORP. AND SHALL NOT BE DUPLICATED OR REPRODUCED WITHOUT WRITTEN PERMISSION FROM SAID COMPANY.

GALLITZIN BOROUGH AREA = 27,848.06 SQ. FT.
GALLITZIN TOWNSHIP AREA = 16,465.30 SQ. FT.

SURVEY OF A PORTION OF BOROUGH LINE		
FOR GALLITZIN TOWNSHIP SUPERVISORS		
GALLITZIN BORO. — COUNTY OF CAMBRIA — STATE OF PENNSYLVANIA		
PRECISION SURVEYING CORP. R. D. 1 PORT MATILDA, PENNSYLVANIA 16870		
DWN. BY <u>R.K.F.</u>	DATE <u>8/14/70</u>	DRAWING NO.
DSG. BY	SCALE	<u>315/119</u>
CKD. BY <u>R.J.M.</u>	<u>1" = 50'</u>	SHEET <u>1</u> OF <u>1</u> SHEETS