

L.D. 1, March 1969
Ordinance No. 28

BLACKLICK TOWNSHIP
CAMBRIA COUNTY
PENNSYLVANIA

AN ORDINANCE LAYING OUT, OPENING
AND ADOPTING AS A PUBLIC STREET
IN THE VILLAGE OF TWIN ROCKS,
BLACKLICK TOWNSHIP, CAMBRIA
COUNTY, PENNSYLVANIA, A STREET
TO BE DESIGNATED AS

ORDINANCE

A True and Correct Copy

ATTEST: _____

LAW OFFICES

MYERS, TAYLOR & PEDUZZI

213 SOUTH CENTER STREET
EBENSBURG, PENNSYLVANIA 15931

FILED
CLERK OF COURTS
CAMBRIA CO. PA.
JAN 16 11 39 AM '69
STEPHEN D. OBLACKOVICH
CLERK OF COURTS

BLACKLICK TOWNSHIP
CAMBRIA COUNTY
PENNSYLVANIA

Ordinance No. 28

AN ORDINANCE LAYING OUT, OPENING AND ADOPTING
AS A PUBLIC STREET IN THE VILLAGE OF TWIN ROCKS,
BLACKLICK TOWNSHIP, CAMBRIA COUNTY, PENNSYLVANIA,
A STREET TO BE DESIGNATED AS CHERRY LANE.

The Township of Blacklick hereby ordains as follows:

SECTION 1. That a street, the center line of which is described in
Section 2 hereof, be and hereby is laid out, opened and ordained as a public
street in the Village of Twin Rocks, Blacklick Township, Cambria County,
Pennsylvania.

SECTION 2. That the center line of said street is described in
accordance with a print of a survey by L. Robert Kimball, Consulting Engineer,
dated September 17, 1968, as follows:

Beginning at a point on the Northerly line of Fourth
Street, said point of beginning being located North 35° 04'
28" East a distance of 40.45 feet from the Northeastly
corner of land of Paul W. Rutledge, et ux.; thence North
26° 32' 37" East a distance of 150 feet to a point on the
Southerly line of Maple Alley; thence North 02° 42' 07"
East a distance of 16.47 feet to a point on the Northerly
line of Maple Alley; thence North 27° 07' East 150 feet
to a point on the Southerly line of Fifth Street, the
place of ending.

SECTION 3. That the width of said street is established and ordained
at the various widths as shown on the aforesaid survey print, a copy of which is
attached hereto and made a part hereof.

SECTION 4. That said street be and hereby is designated as Cherry
Lane.

ORDAINED AND ENACTED, this 3rd day of January, 1969.

TOWNSHIP OF BLACKLICK

By Stanley Stupsky
Chairman

Michael Ostrowsky
Supervisor


ATTEST:

Michael Ostrowsky
Secretary

James Langendorfer
Supervisor

The undersigned, Secretary of the Board of Supervisors of Blacklick Township, Cambria County, Pennsylvania, hereby certifies the foregoing to be a true and correct copy of the Ordinance adopted by the Supervisors of Blacklick Township at a meeting held January 3, 1969.

Michael Ostrowsky
Secretary

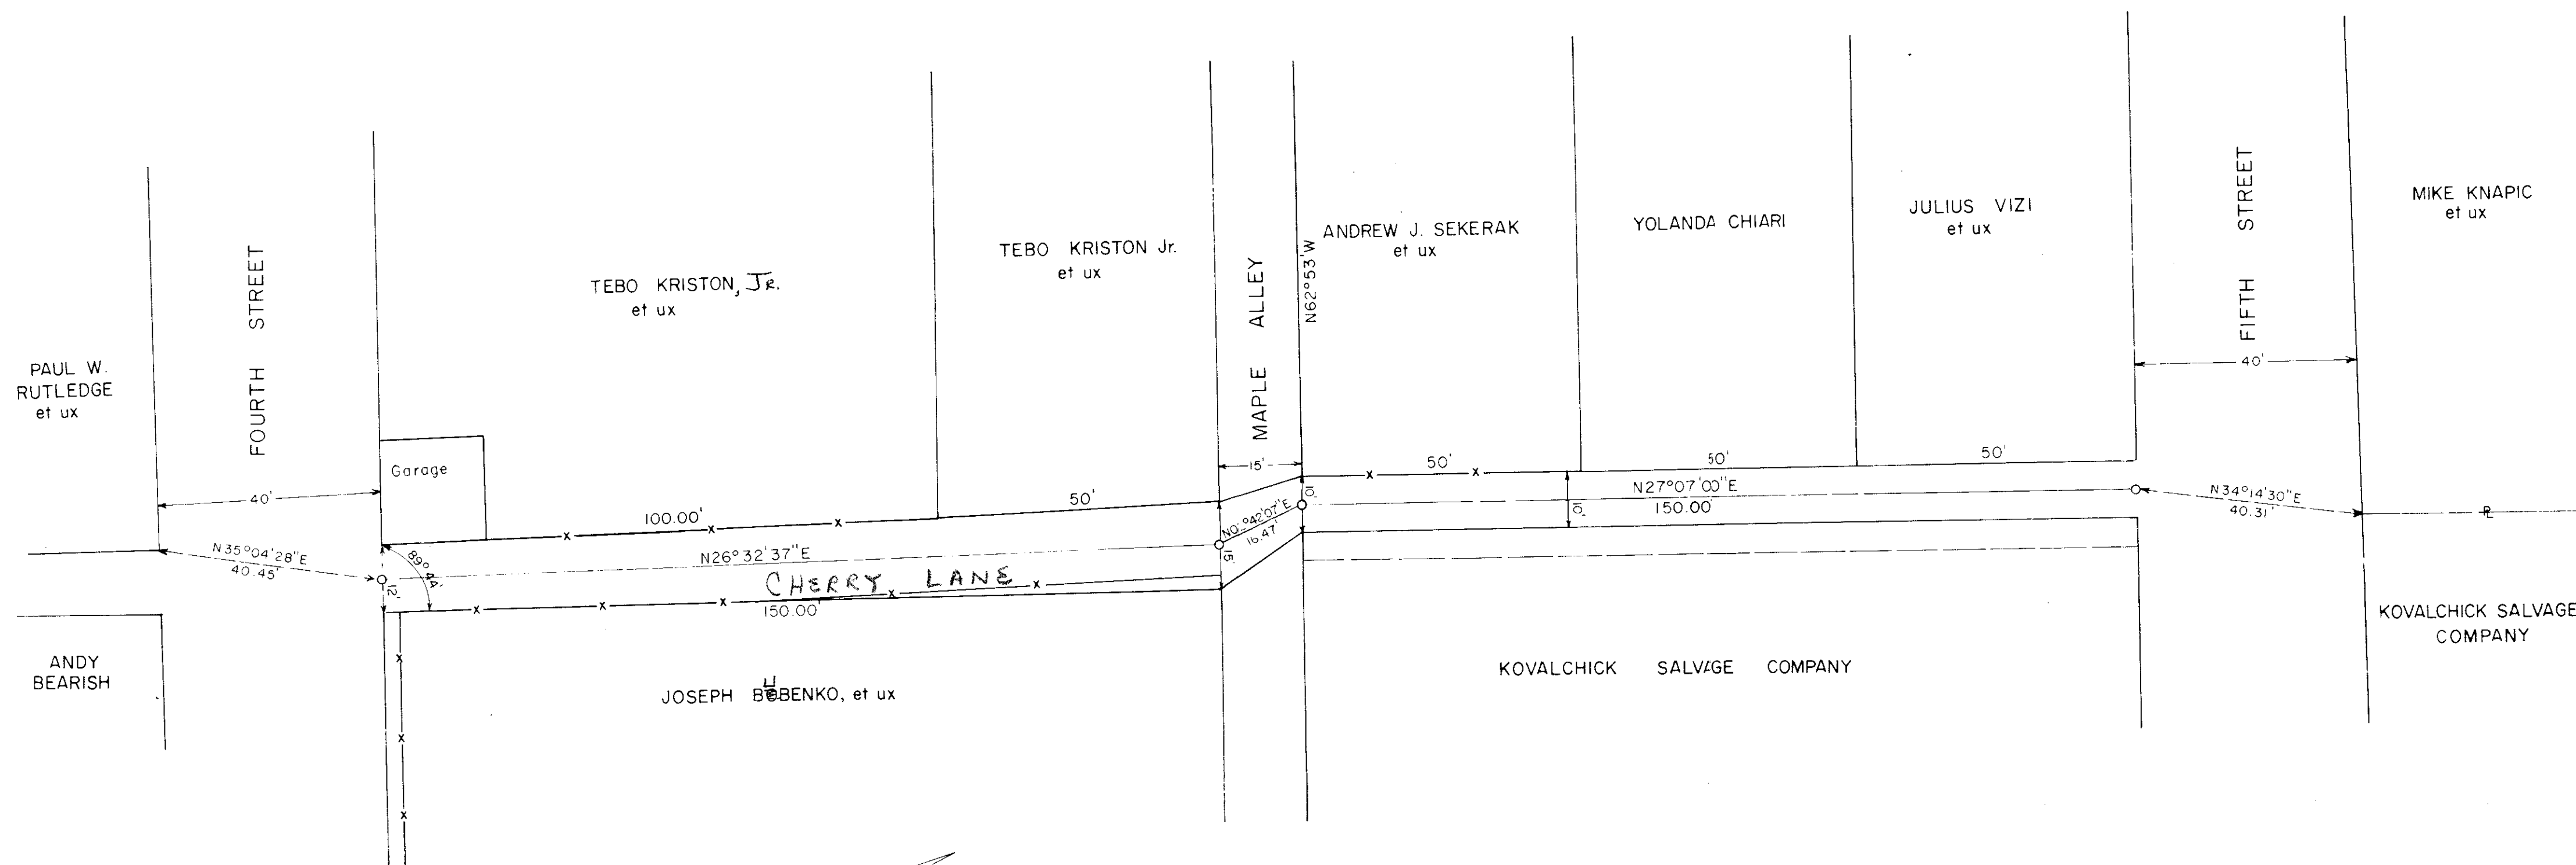

STREET TO BE OPENED
BY

BLACKLICK TOWNSHIP SUPERVISORS
TWIN ROCKS, CAMBRIA COUNTY, PENNSYLVANIA
SCALE: 1"=20' SEPTEMBER 17, 1968

L. ROBERT KIMBALL
Consulting Engineers
EBENSBURG - PENNSYLVANIA