

RESOLUTION

WHEREAS: On April 28, 1961, the Jackson Township Board Of Supervisors accepted the maintenance of certain streets as the extensions of Rose Street and Brazil Lane in Jackson Township, Cambria County, Pennsylvania. These street extensions are herein after described and marked on the attached map.

The extension of Rose Street, beginning at the intersection of Griffith Avenue and Rose Street continuing South 44°, 43 minutes, 40 seconds East a distance of 2685 feet more or less to the intersection with Brazil Lane Extension. Right of way to be 40 feet.

The Extension of Brazil Lane, beginning at the intersection with the extension of Rose Street and continuing South 73°, 2 minutes, 10 seconds West a distance of 592 feet, thence South 27°, 14 minutes East a distance of 110.5 feet to the terminus of Brazil Lane. Right of way to be 40 feet.

WHEREAS: The records of Jackson Township, Cambria County, Pennsylvania do not show an adoption of the above mentioned streets nor are these streets entered in the official Road Dockets of the Clerk Of Courts Cambria County, Pennsylvania.

THEREFORE: Be it Resolved, in order to make the record complete the extensions of Rose Street and Brazil Lane be formally accepted as Township Streets.

READ AND ADOPTED this 15th day of NOVEMBER, 1984.

Jackson Township Board Of Supervisors

By,

Downy Cagle
Chairman

Brian Mackell
Supervisor


J. R. Wilton
Supervisor

ATTEST:

Gail Harris
Secretary

FILED
CLERK OF COURTS
CAMBRIA CO. PA.


Nov 20 10 15 AM '84

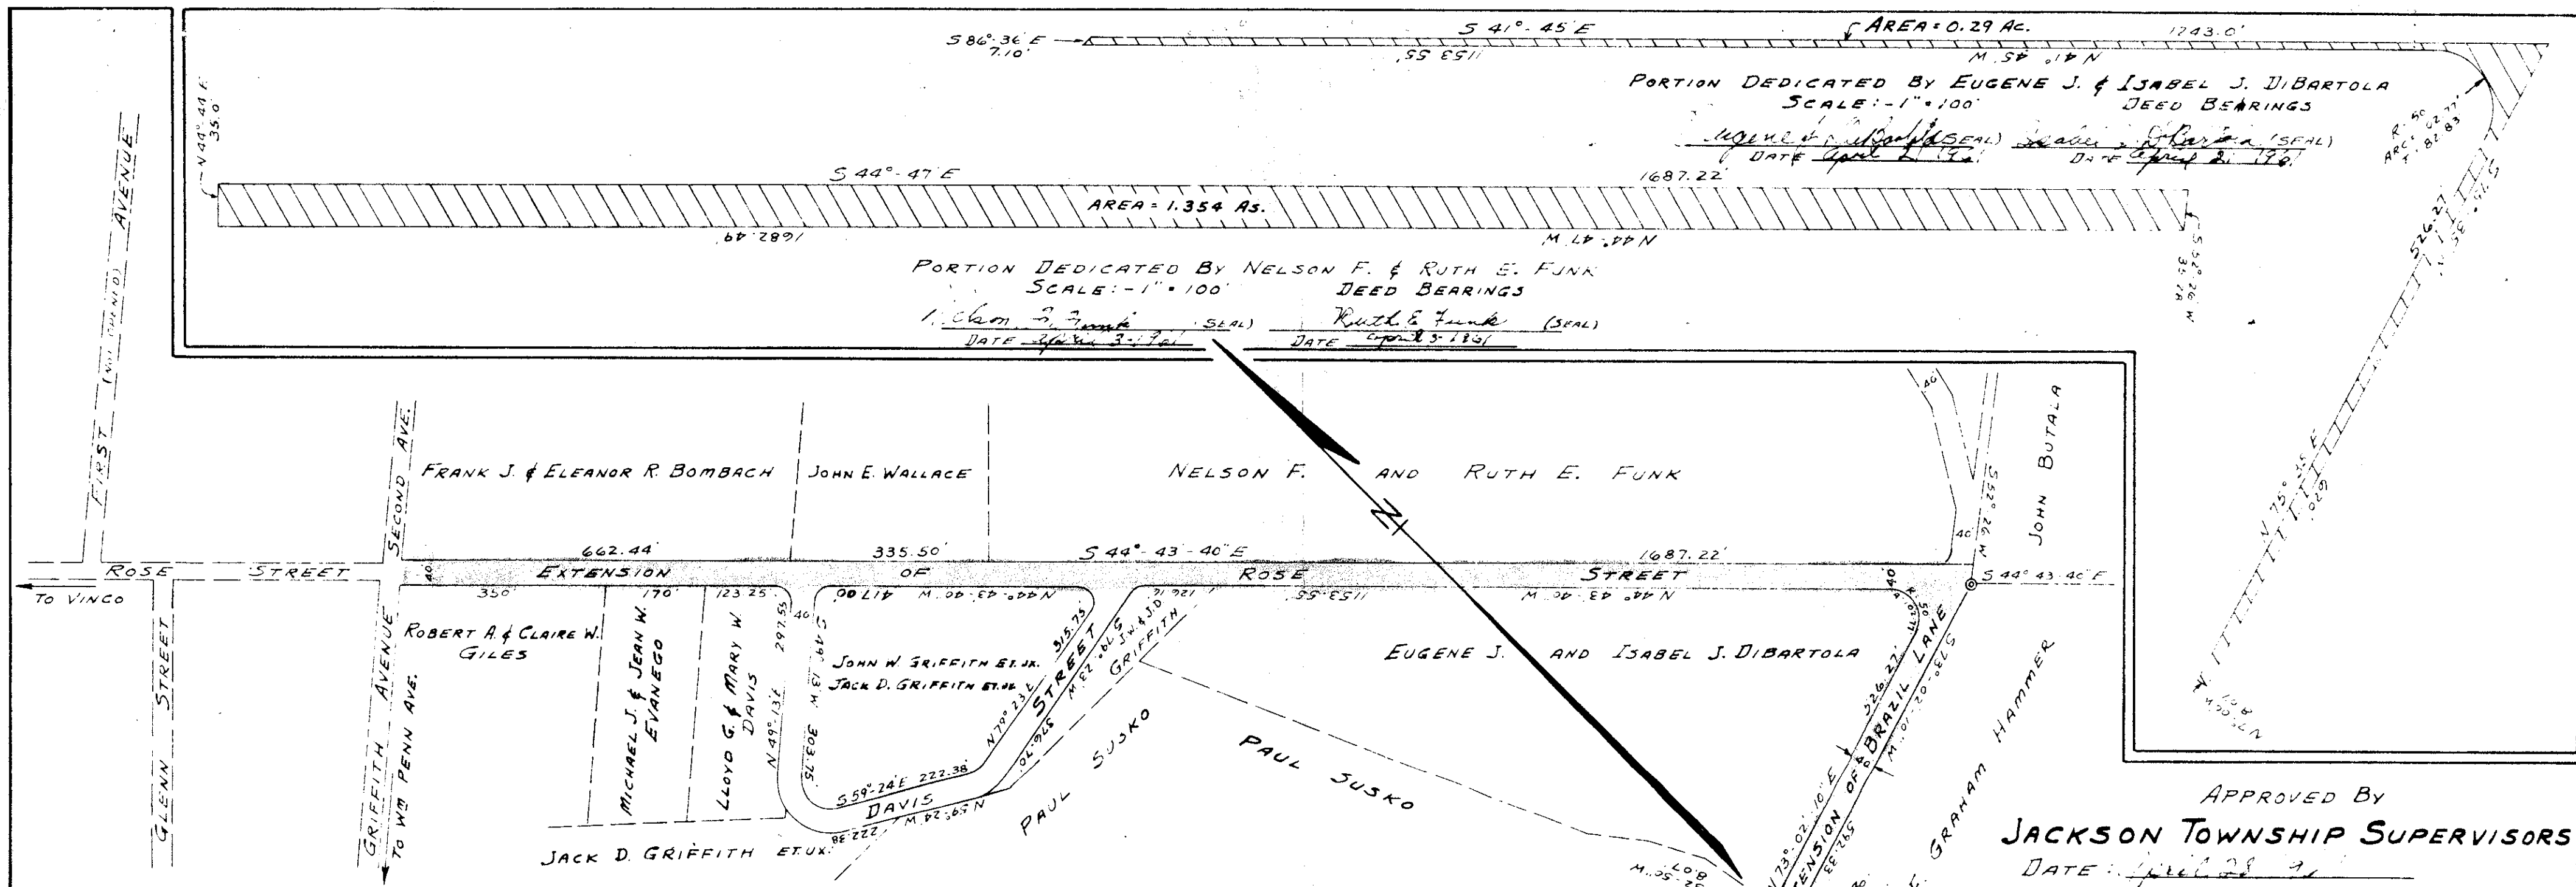

APPROVED BY
JACKSON TOWNSHIP SUPERVISORS

DATE: April 28, 1961

Harry A. Leidy PRES
Paul G. Grier SECY.
Wayne Horner
Claver Imhof

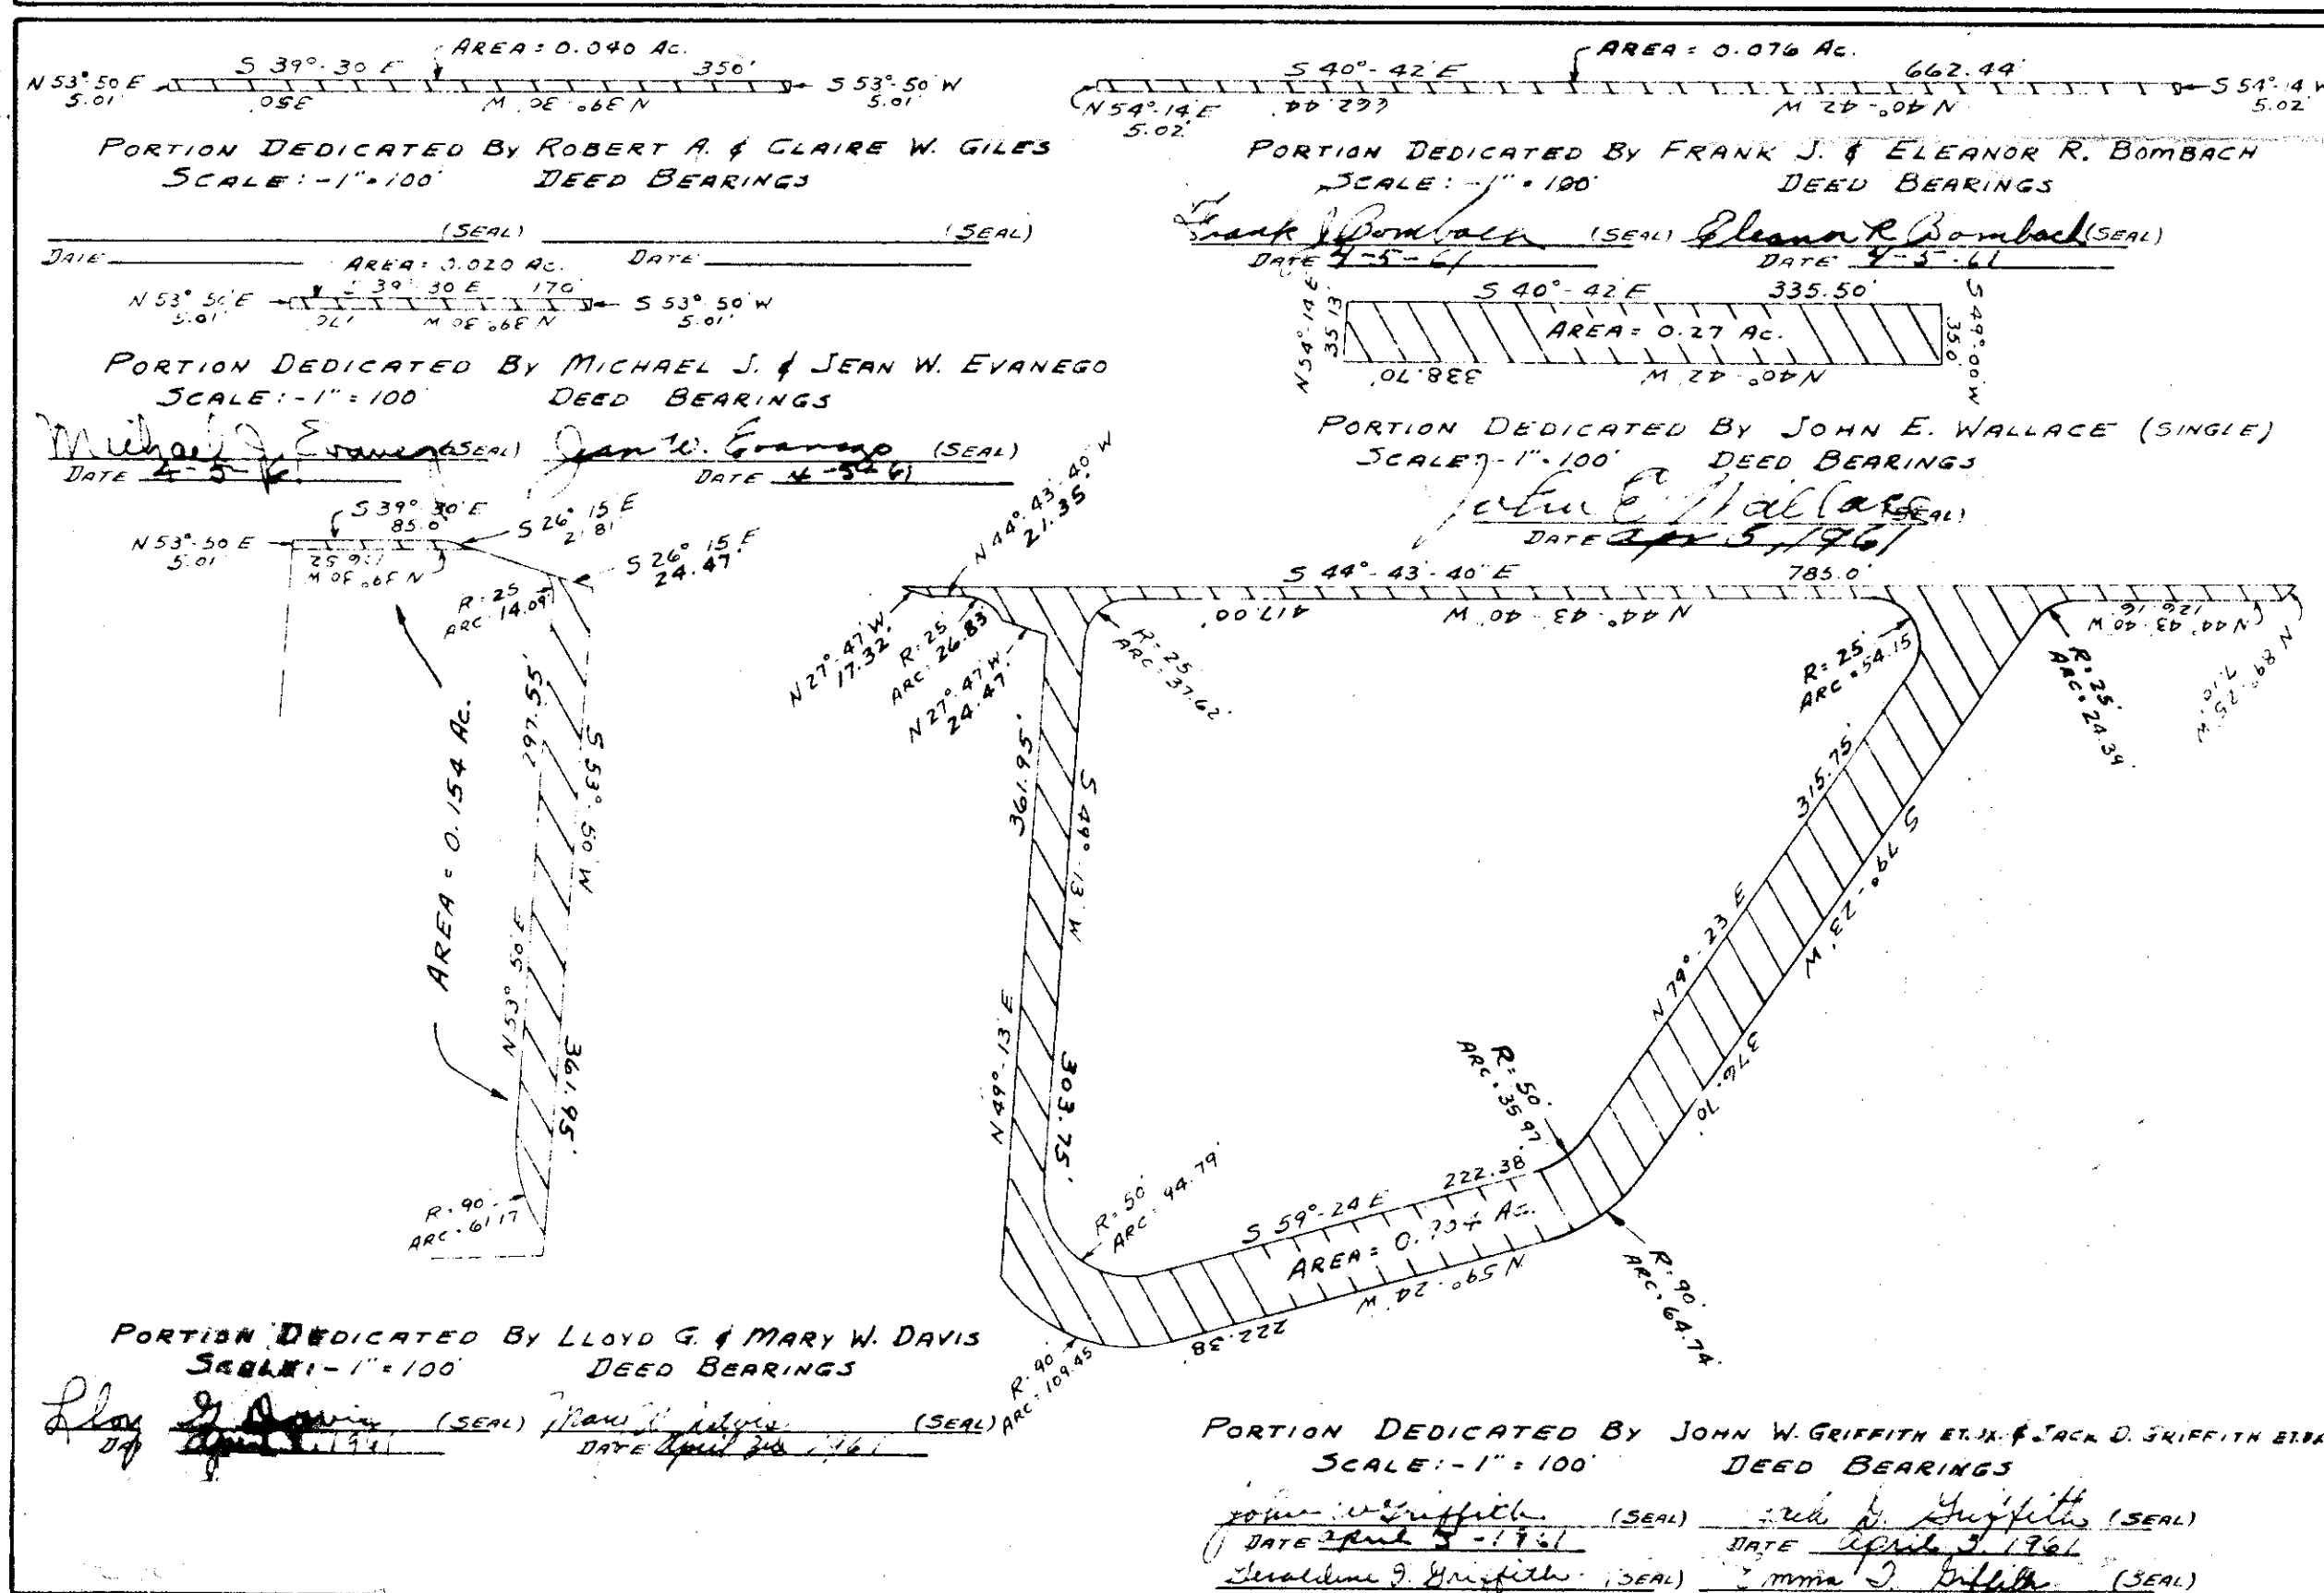

PLAN OF
EXTENSION OF ROSE STREET
DAVIS STREET
EXTENSION OF BRAZIL LANE
SITUATE IN JACKSON TOWNSHIP, CAMBRIA CO., PA.
PREPARED BY
HINKS & LOCHER ENGRS. INC.
WESTMONT - JOHNSTOWN, PA.

SCALE: 1" = 200' MARCH 10, 1961

COUNTY OF CAMBRIA }
 COMMONWEALTH OF PENNSYLVANIA } S.S.
 BEFORE ME, A NOTARY PUBLIC IN AND FOR SAID COUNTY AND COMMONWEALTH,
 PERSONALLY APPEARED FRANK J. & ELEANOR R. BOMBACH, JACK D. & EMMA F. GRIFFITH,
 MICHAEL J. & JEAN W. EVANEGO, LLOYD G. & MARY W. DAVIS, JOHN W. & GERALDINE J.
 GRIFFITH, JOHN E. WALLACE, NELSON F. & RUTH E. FUNK AND EUGENE J. &
 ISABEL J. DIBARTOLA, WHO BEING DULY SWORN ACCORDING TO LAW ACKNOWLEDGED
 THE ABOVE PLAN OF EXTENSION OF ROSE STREET, DAVIS STREET AND EXTENSION
 OF BRAZIL LANE TO BE THEIR ACT AND DEED, TO THE END THAT THE SAME
 MIGHT BE RECORDED AS SUCH.

IN WITNESS THEREOF I HAVE HEREUNTO SET MY HAND
 AND NOTARIAL SEAL THIS 10th DAY OF March A.D. 1961
 My Commission Expires August 19, 1962